


DRAWN TO AS 1100

 

DO NOT SCALE

ALL DIMENSIONS IN mm UNLESS STATED OTHERWISE

Third Party Drawing Number

BENALLA STATION CONCEPT PLAN ARTC



DRAWING INDEX

60637387-BEN-CP-SHT-0001	COVER AND DRAWING INDEX	60637387-BEN-CP-SHT-0030	SITE KEY PLAN - SHEET 01
60637387-BEN-CP-SHT-0002	LEGEND AND NOTES	60637387-BEN-CP-SHT-0031	BENALLA STATION SECTION - SHEET 01
60637387-BEN-CP-SHT-0010	KEY PLAN - SHEET 01	60637387-BEN-CP-SHT-0041	NEW PLATFORM ELEVATIONS - SHEET 01
60637387-BEN-CP-SHT-0011	SITE LAYOUT PLAN - SHEET 01	60637387-BEN-CP-SHT-0042	NEW PLATFORM ELEVATIONS - SHEET 02
60637387-BEN-CP-SHT-0012	SITE LAYOUT PLAN - SHEET 01	60637387-BEN-CP-SHT-0051	ARTIST IMPRESSION VISUALISATIONS - SHEET 01
60637387-BEN-CP-SHT-0021	GENERAL ARRANGEMENT PLAN - SHEET 01	60637387-BEN-CP-SHT-0052	ARTIST IMPRESSION VISUALISATIONS - SHEET 02
60637387-BEN-CP-SHT-0022	GENERAL ARRANGEMENT PLAN - SHEET 02		

INDICATIVE ONLY - SUBJECT TO FURTHER DETAIL DESIGN

CONCEPT PLAN FOR CONSULTATION

© 2019 Australian Rail Track Corporation Ltd.
Drawing standard in accordance with EGP-04-01 & EGP-04-02

Used on / Next higher assembly

File name

Rev	Date	Revision Description	Designed	Checked	Ind. Rev.	Approved	Accepted
0	23.11.23	FINAL CONCEPT PLAN	T.B	D.H	Z.C	T.B.C	T.B.C
B	21.07.23	REVISED CONCEPT PLAN INCORPORATING ARTC AND DTP COMMENTS	T.B	W.W	Z.C	T.B.C	T.B.C
A	23.06.23	CONCEPT PLAN DRAFT SUBMISSION	T.B	W.W	Z.C	T.B.C	T.B.C








Designing Company AECOM		Ind. Rev. Company AECOM	
Designed T.BLACK	T.B.C	Checked D.HAYSOM	T.B.C
Ind. Rev. Name Z.CVITKOVIC		Ind. Rev. Name Z.CVITKOVIC	

INLAND RAIL		ARTC ACCEPTANCE	
Approved By	Accepted By	Signed	Signed
Approval Date	Acceptance Date		


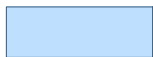



ARTC	2-0008-112-ELE-80-DR-0001	Sheet No. 1	SHEET SIZE A3
	60637387-BEN-CP-SHT-0001	Scale 1:2000	
TITLE BENALLA PRECINCT COVER AND DRAWING INDEX SHEET 1			

DRAWN TO AS 1100  DO NOT SCALE ALL DIMENSIONS IN mm UNLESS STATED OTHERWISE Third Party Drawing Number







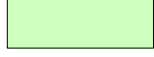
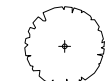


GENERAL LEGEND

-  PROJECT BOUNDARY
-  VICTRACK BOUNDARY
-  CADASTRAL BOUNDARY
-  EXISTING SURVEY
- TRACK**
-  DESIGN TRACK
-  EXISTING TRACK TO BE RETAINED
-  EXISTING TRACK TO BE REMOVED

SITE LAYOUT PLAN

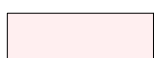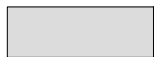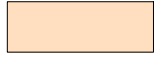- BUILT FORM**
-  EXISTING STRUCTURES
-  NEW STRUCTURES
- FENCING**
-  RAIL CORRIDOR FENCING
- WALLS**
-  RETAINING WALL
- ACCESS**
-  KEY PEDESTRIAN ACCESS AND MOVEMENT

GENERAL ARRANGEMENT PLAN

- PAVEMENT SURFACES**
-  FEATURE PAVEMENT
-  FOOTPATH PAVEMENT
-  MAINTENANCE ACCESS TRACK
- PLANTING**
-  LANDSCAPE PLANTING
-  REVEGETATION PLANTING
-  WSUD PLANTING
-  TURF LAWN
- TREES**
-  EXISTING TREE TO BE RETAINED WHERE POSSIBLE
-  EXISTING CANARY PALM TO BE RETAINED OR TRANSPLANTED
-  NEW TREES

GENERAL NOTES

1. THE CONCEPT PLAN FOR THE BENALLA STATION PRECINCT IS REQUIRED TO BE APPROVED BY THE MINISTER FOR PLANNING AS PART OF THE PLANNING APPROVALS FOR THE B2A INLAND RAIL PROJECT.
2. THE DESIGN IS INDICATIVE ONLY SUBJECT TO FURTHER DETAIL DESIGN.
3. EXISTING TREES TO BE RETAINED WHERE POSSIBLE.
4. LOCATION OF STREET FURNITURE SUBJECT TO DETAILED DESIGN IN CONSULTATION WITH RELEVANT KEY STAKEHOLDERS.
5. BICYCLE PARKING LOCATIONS SUBJECT TO DETAILED DESIGN IN CONSULTATION WITH RELEVANT KEY STAKEHOLDERS.
6. LIGHTING - LOCATION AND TYPES, SUBJECT TO APPROVAL BY CITY OF BENALLA.
7. MATERIALS PALETTE IS SUBJECT TO DETAILED DESIGN IN CONSULTATION WITH RELEVANT KEY STAKEHOLDERS.
8. TREES SHOWN AT INDICATIVE MATURE SIZE. TREE SPECIES ARE SUBJECT TO FURTHER DESIGN DEVELOPMENT AND CONSULTATION WITH KEY STAKEHOLDERS.
9. INTEGRATED ARTWORK BY OTHERS. LOCATION TO BE DETERMINED AS PART OF ARTIST BRIEF IN CONSULTATION WITH CITY OF BENALLA AND RELEVANT KEY STAKEHOLDERS.
10. MATERIALS AND FINISHES WILL BE ROBUST, AND RESISTANT TO VANDALISM.

INDICATIVE ONLY - SUBJECT TO FURTHER DETAIL DESIGN

CONCEPT PLAN FOR CONSULTATION

© 2019 Australian Rail Track Corporation Ltd. Drawing standard in accordance with EGP-04-01 & EGP-04-02		Designing Company AECOM					INLAND RAIL		ARTC ACCEPTANCE		2-0008-112-ELE-80-DR-0002 60637387-BEN-CP-SHT-0002		Sheet No. 1	SHEET SIZE A3
Used on / Next higher assembly	Scale	Designed T.BLACK T.B.C					Approved By		Accepted By		ARTC		Scale	
File name	Alternate DMS number 60637387-BEN-CP-SHT-0002	0	23.11.23	FINAL CONCEPT PLAN	T.B	D.H	Z.C	T.B.C	T.B.C	Checked D.HAYSOM T.B.C		Ind. Rev. Company AECOM		Ind. Rev. Name Z.CVITKOVIC
		B	21.07.23	REVISED CONCEPT PLAN INCORPORATING ARTC AND DTP COMMENTS	T.B	W.W	Z.C	T.B.C	T.B.C	Ind. Rev. Company AECOM		Ind. Rev. Name Z.CVITKOVIC		
		A	23.06.23	CONCEPT PLAN DRAFT SUBMISSION	T.B	W.W	Z.C	T.B.C	T.B.C	Ind. Review				
		Rev	Date	Revision Description	Designed	Checked	Ind. Rev.	Approved	Accepted	Approval Date		Acceptance Date		

TITLE
**BENALLA PRECINCT
LEGEND AND NOTES
SHEET 1**


DRAWN TO AS 1100



DO NOT SCALE

ALL DIMENSIONS IN mm UNLESS STATED OTHERWISE

Third Party Drawing Number

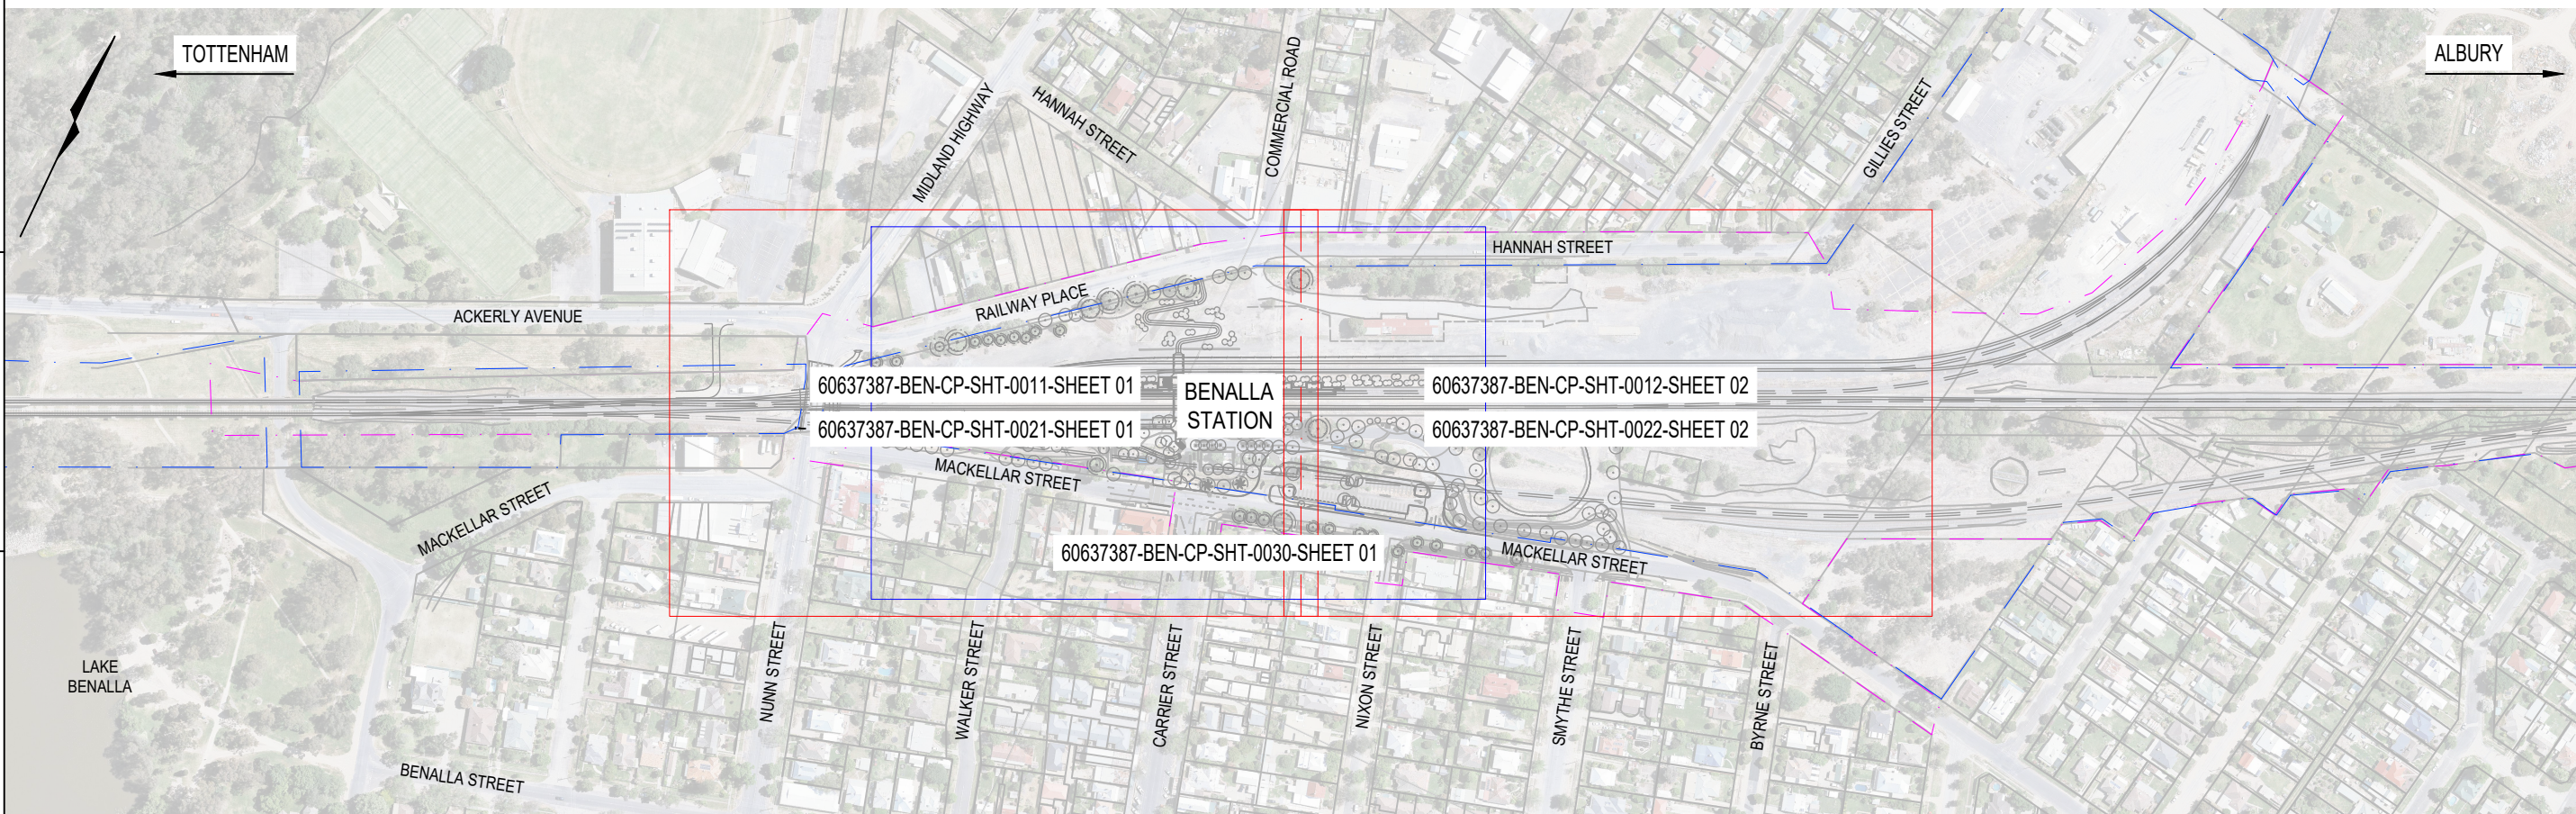


PLAN
SCALE 1:2000

INDICATIVE ONLY - SUBJECT TO FURTHER DETAIL DESIGN

© 2019 Australian Rail Track Corporation Ltd.

Drawing standard in accordance with EGP-04-01 & EGP-04-02

Used on / Next higher assembly

 

File name

Alternate DMS number
60637387-BEN-CP-SHT-0010

Rev	Date	Revision Description	Designed	Checked	Ind. Rev.	Approved	Accepted
0	23.11.23	FINAL CONCEPT PLAN	T.B	D.H	Z.C	T.B.C	T.B.C
B	21.07.23	REVISED CONCEPT PLAN INCORPORATING ARTC AND DTP COMMENTS	T.B	W.W	Z.C	T.B.C	T.B.C
A	23.06.23	CONCEPT PLAN DRAFT SUBMISSION	T.B	W.W	Z.C	T.B.C	T.B.C

Designing Company

AECOM

INLAND RAIL

ARTC ACCEPTANCE

Designed T.BLACK T.B.C

Approved By

Accepted By

Checked D.HAYSOM T.B.C

Signed

Signed

Ind. Rev. Company AECOM Ind. Rev. Name Z.CVITKOVIC


Approval Date

Acceptance Date

CONCEPT PLAN FOR CONSULTATION

2-0008-112-ELE-80-DR-0010	Sheet No. 1	SHEET SIZE A3
60637387-BEN-CP-SHT-0010	Scale 1:2000	

TITLE
BENALLA PRECINCT
KEY PLAN
SHEET 1

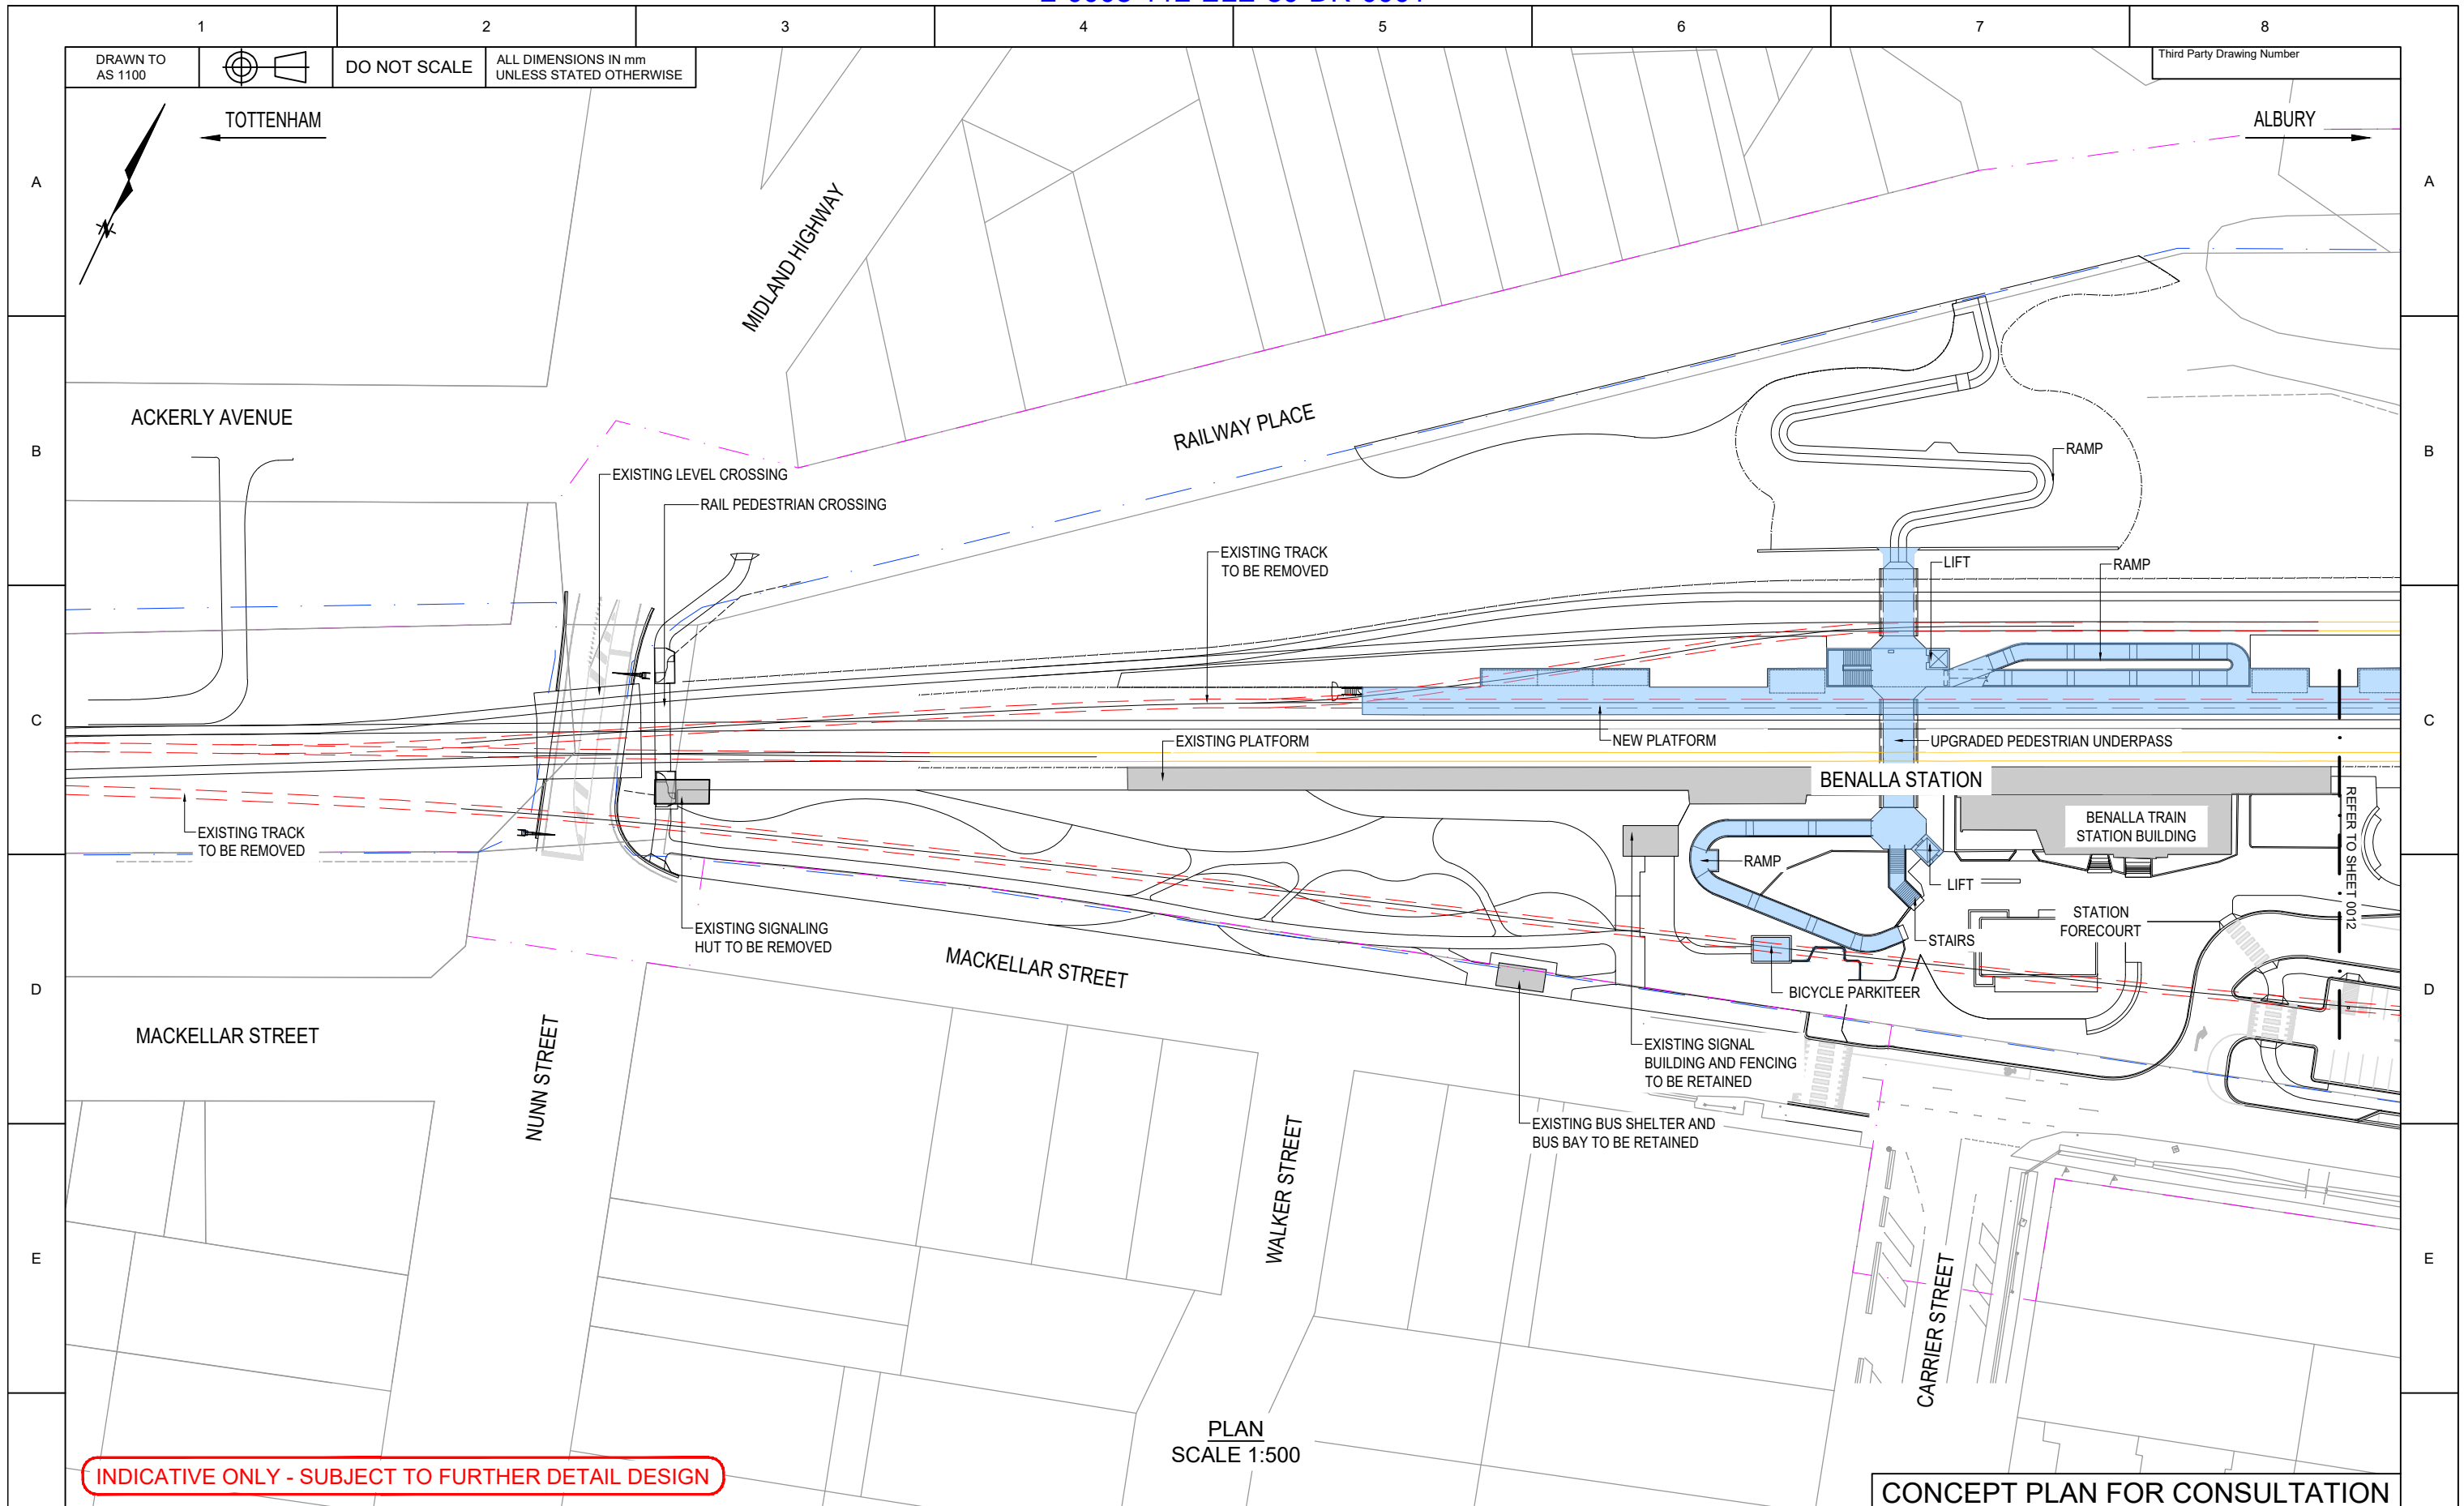

PLAN SCALE 1:500

INDICATIVE ONLY - SUBJECT TO FURTHER DETAIL DESIGN

CONCEPT PLAN FOR CONSULTATION


© 2019 Australian Rail Track Corporation Ltd.	
Drawing standard in accordance with EGP-04-01 & EGP-04-02	
Used on / Next higher assembly	Scale 0 12.5 25 m 1:500
File name	Alternate DMS number 60637387-BEN-CP-SHT-0011

Rev	Date	Revision Description	Designed	Checked	Ind. Rev.	Approved	Accepted
0	23.11.23	FINAL CONCEPT PLAN	T.B	D.H	Z.C	T.B.C	T.B.C
B	21.07.23	REVISED CONCEPT PLAN INCORPORATING ARTC AND DTP COMMENTS	T.B	W.W	Z.C	T.B.C	T.B.C
A	23.06.23	CONCEPT PLAN DRAFT SUBMISSION	T.B	W.W	Z.C	T.B.C	T.B.C

Designing Company AECOM		INLAND RAIL		ARTC ACCEPTANCE	
Designed	T.BLACK	T.B.C	Approved By	Accepted By	
Checked	D.HAYSOM	T.B.C	Signed	Signed	
Ind. Rev. Company	AECOM	Ind. Rev. Name	Z.CVITKOVIC	Approval Date	Acceptance Date

Sheet No.	1	SHEET SIZE	A3
Scale	1:500		
TITLE BENALLA PRECINCT SITE LAYOUT PLAN SHEET 1			

REFER TO SHEET 0012

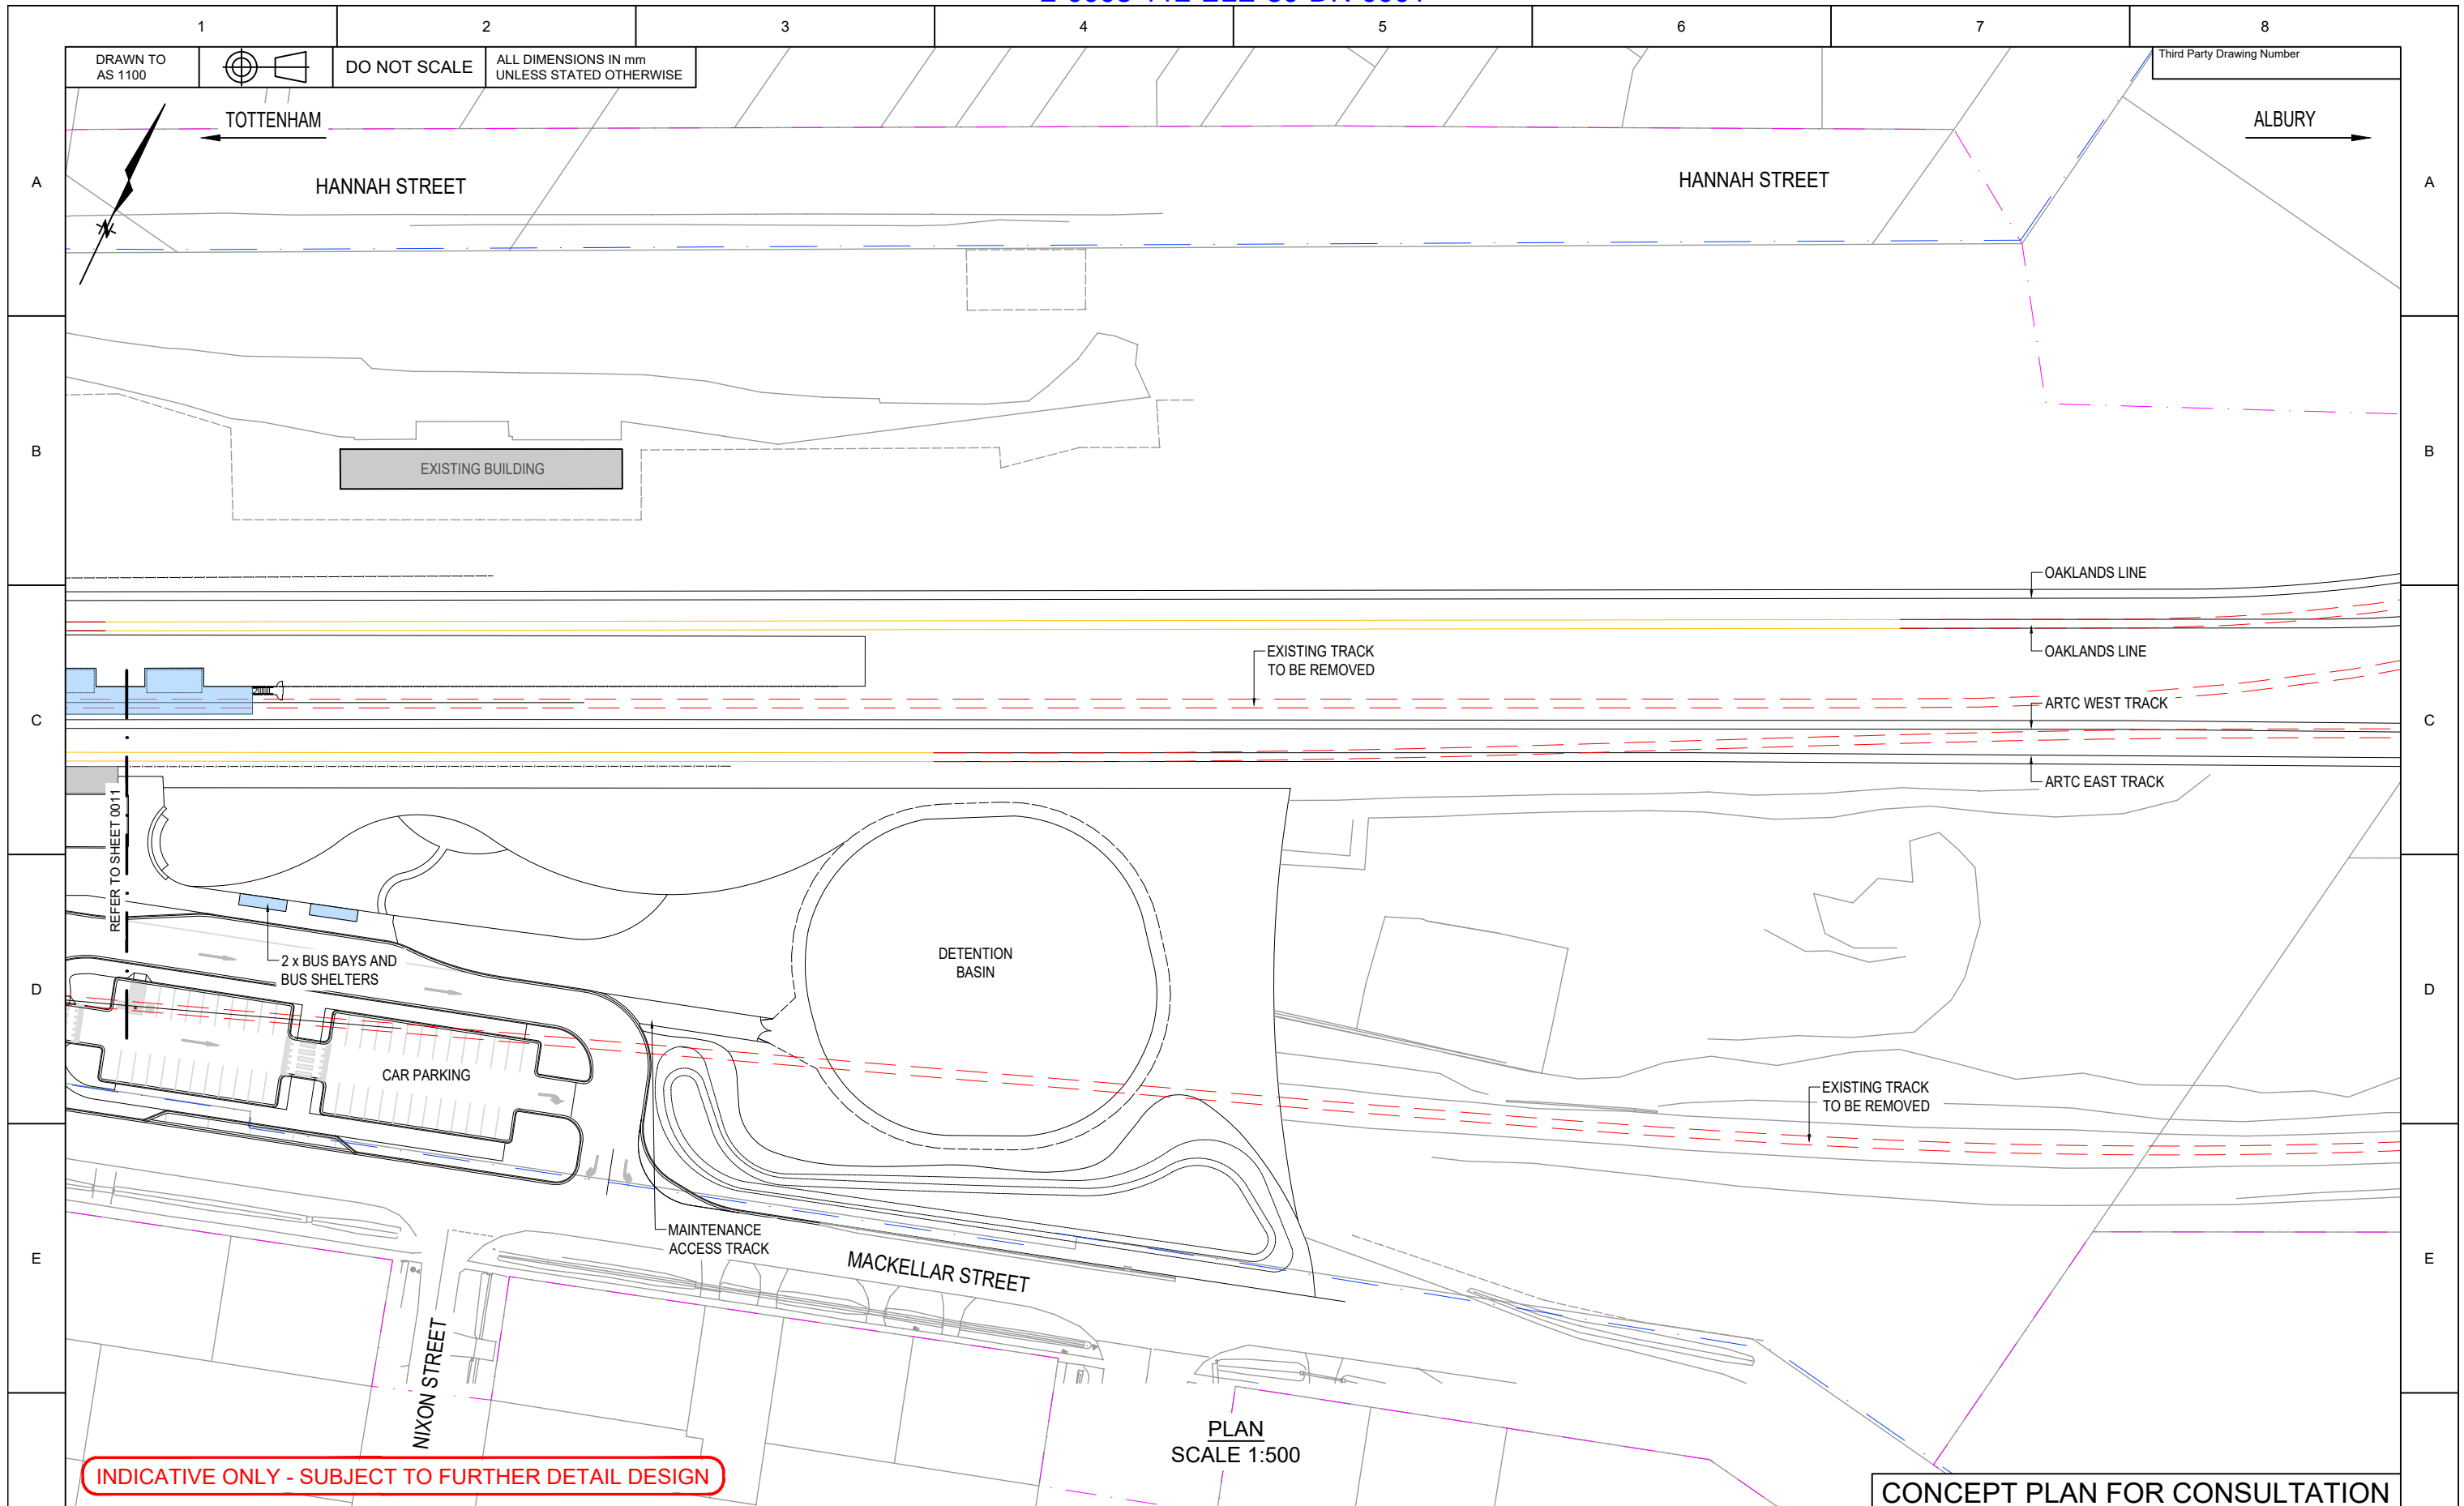

INDICATIVE ONLY - SUBJECT TO FURTHER DETAIL DESIGN

PLAN SCALE 1:500

CONCEPT PLAN FOR CONSULTATION

© 2019 Australian Rail Track Corporation Ltd.	
Drawing standard in accordance with EGP-04-01 & EGP-04-02	
Used on / Next higher assembly	Scale 0 12.5 25 m 1:500
File name	Alternate DMS number 60637387-BEN-CP-SHT-0012

Rev	Date	Revision Description	Designed	Checked	Ind. Rev.	Approved	Accepted
0	23.11.23	FINAL CONCEPT PLAN	T.B	D.H	Z.C	T.B.C	T.B.C
B	21.07.23	REVISED CONCEPT PLAN INCORPORATING ARTC AND DTP COMMENTS	T.B	W.W	Z.C	T.B.C	T.B.C
A	23.06.23	CONCEPT PLAN DRAFT SUBMISSION	T.B	W.W	Z.C	T.B.C	T.B.C

Designing Company AECOM		INLAND RAIL		ARTC ACCEPTANCE	
Designed	T.BLACK	T.B.C	Approved By	Accepted By	
Checked	D.HAYSOM	T.B.C	Signed	Signed	
Ind. Rev. Company	AECOM	Ind. Rev. Name	Z.CVITKOVIC	Approval Date	Acceptance Date

ARTC		2-0008-112-ELE-80-DR-0012		Sheet No. 1	SHEET SIZE A3
60637387-BEN-CP-SHT-0012		Scale 1:500			
TITLE BENALLA PRECINCT SITE LAYOUT PLAN SHEET 2					



INDICATIVE ONLY - SUBJECT TO FURTHER DETAIL DESIGN

PLAN SCALE 1:500

CONCEPT PLAN FOR CONSULTATION


© 2019 Australian Rail Track Corporation Ltd.
Drawing standard in accordance with EGP-04-01 & EGP-04-02

Used on / Next higher assembly	Scale 0 12.5 25 m 1:500
File name	Alternate DMS number 60637387-BEN-CP-SHT-0021

Rev	Date	Revision Description	Designed	Checked	Ind. Rev.	Approved	Accepted
0	23.11.23	FINAL CONCEPT PLAN	T.B	D.H	Z.C	T.B.C	T.B.C
B	21.07.23	REVISED CONCEPT PLAN INCORPORATING ARTC AND DTP COMMENTS	T.B	W.W	Z.C	T.B.C	T.B.C
A	23.06.23	CONCEPT PLAN DRAFT SUBMISSION	T.B	W.W	Z.C	T.B.C	T.B.C

Designing Company AECOM		INLAND RAIL		ARTC ACCEPTANCE	
Designed	T.BLACK	T.B.C	Approved By	Accepted By	
Checked	D.HAYSOM	T.B.C	Signed	Signed	
Ind. Rev. Company	AECOM	Ind. Rev. Name	Z.CVITKOVIC	Approval Date	Acceptance Date

Sheet No. 1	SHEET SIZE A3
Scale 1:500	
TITLE BENALLA PRECINCT GENERAL ARRANGEMENT PLAN SHEET 1	

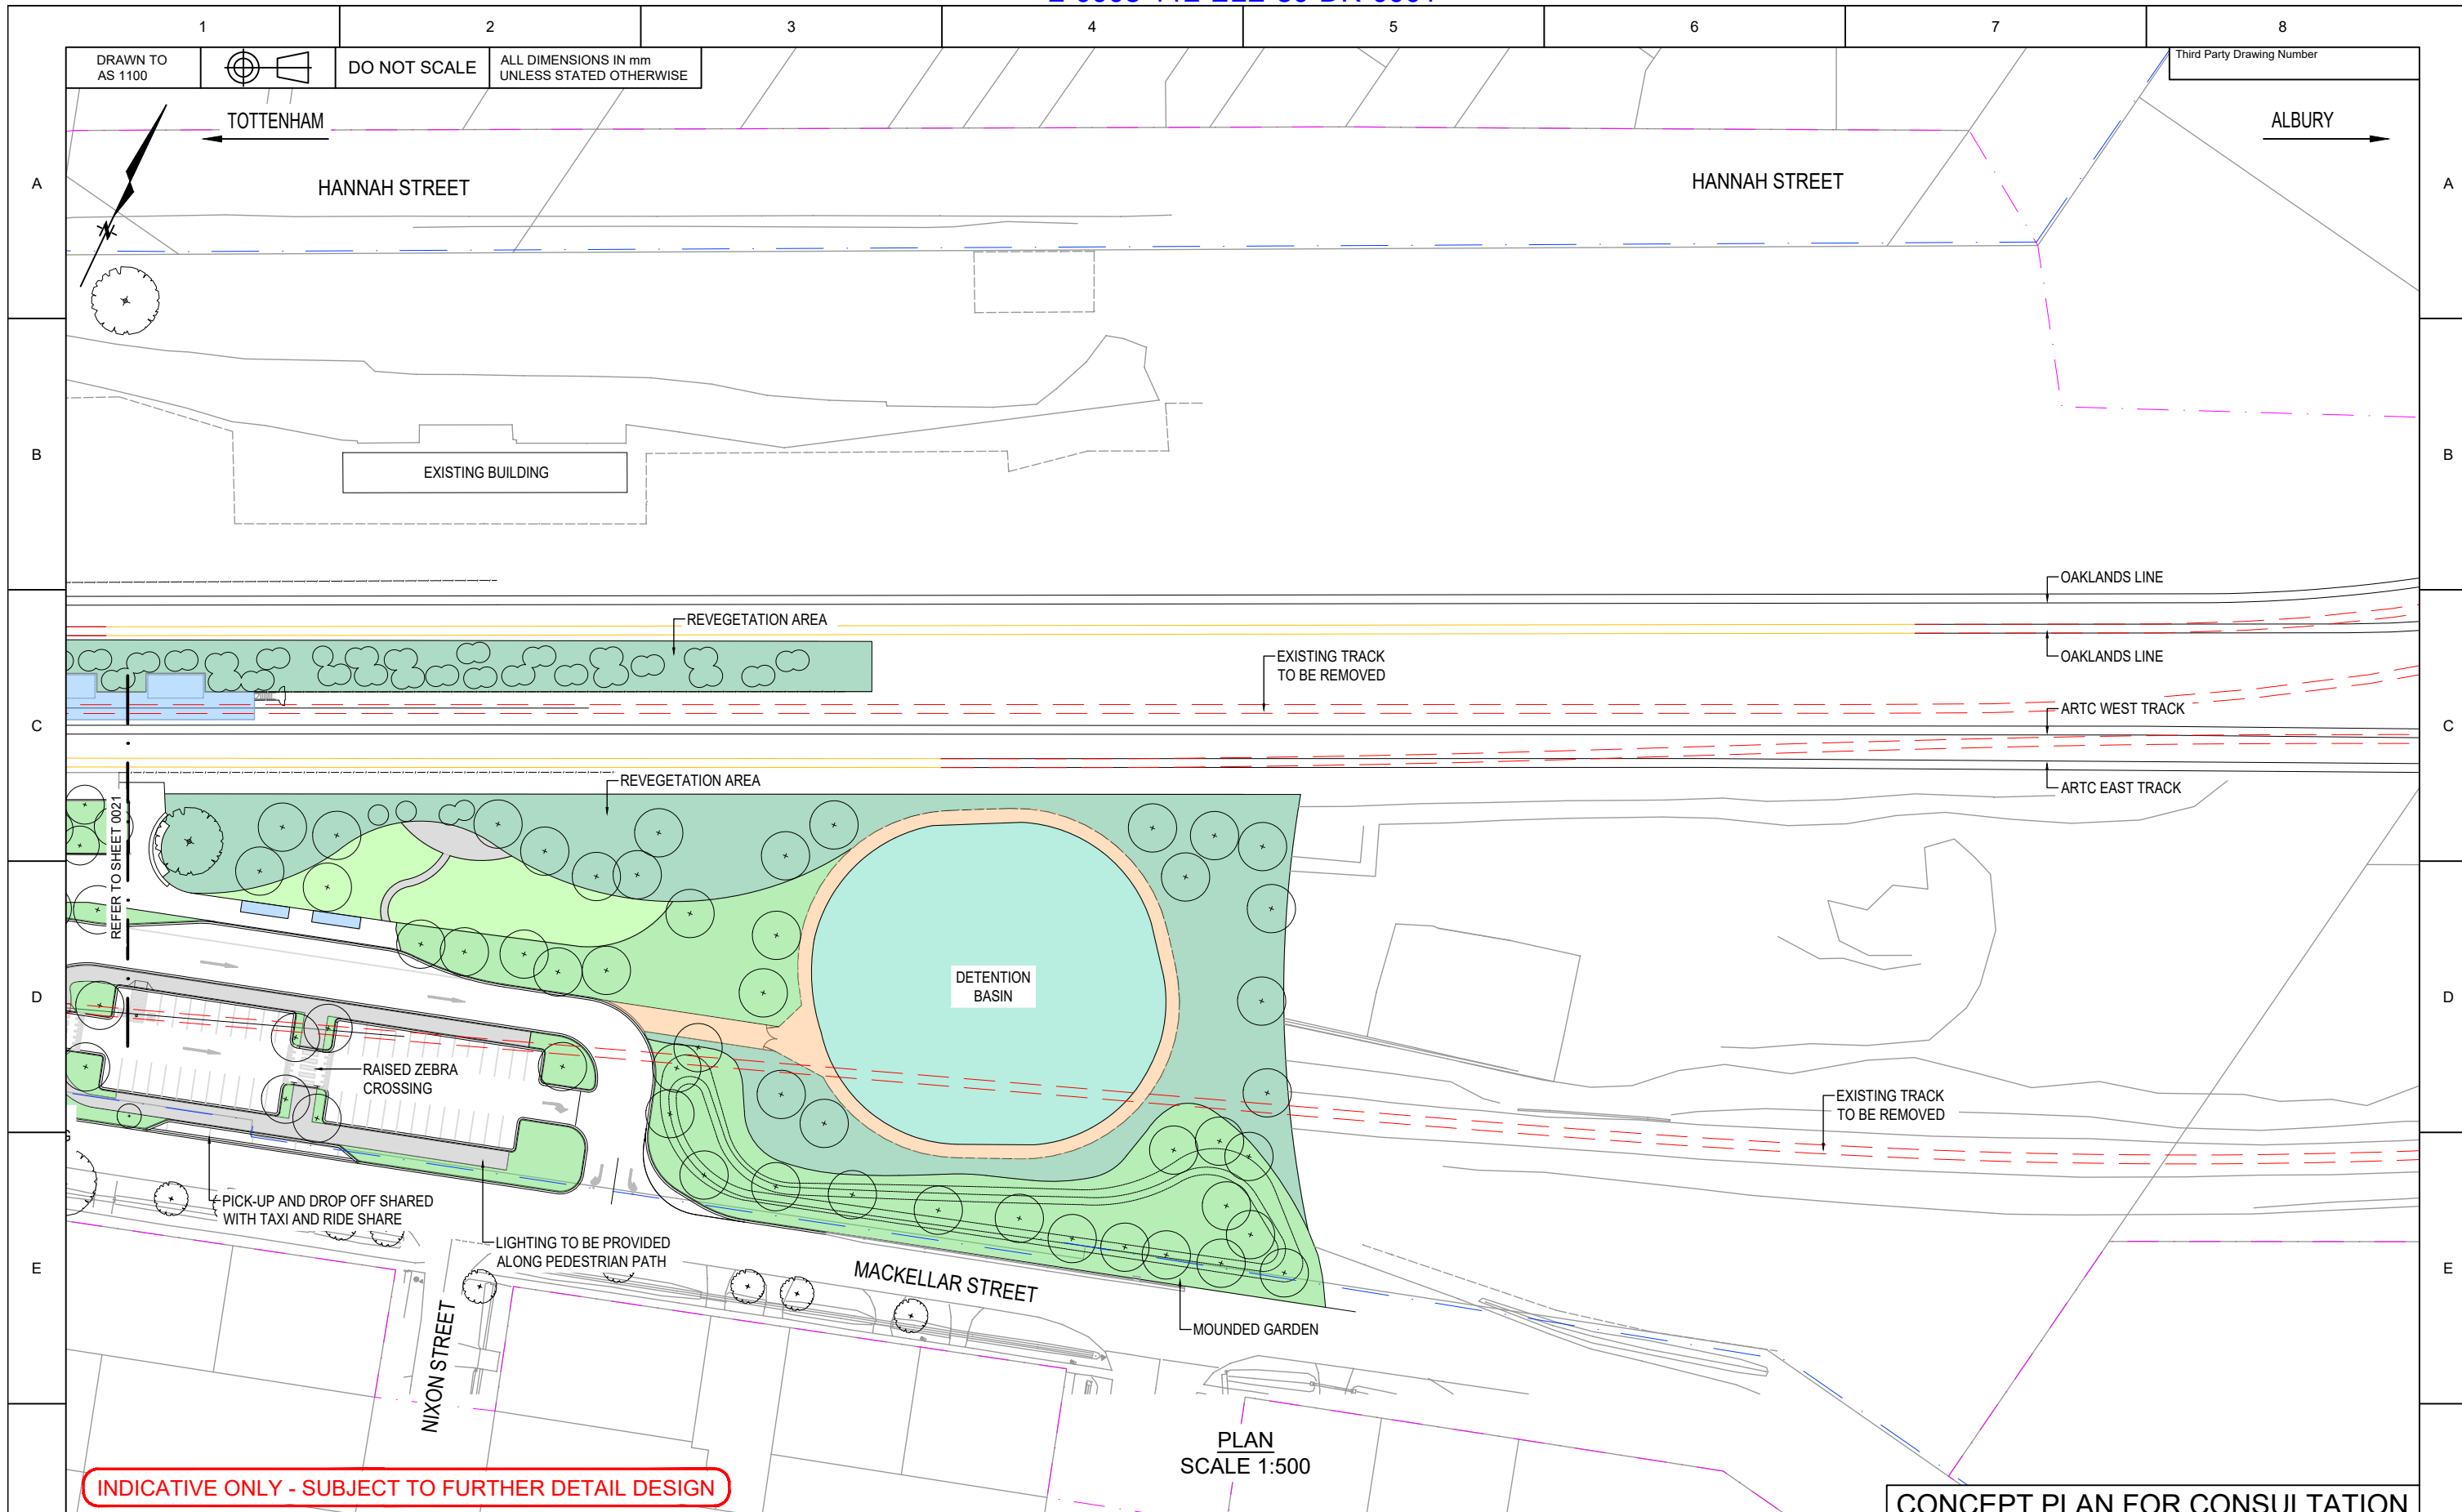

INDICATIVE ONLY - SUBJECT TO FURTHER DETAIL DESIGN

PLAN SCALE 1:500

CONCEPT PLAN FOR CONSULTATION


© 2019 Australian Rail Track Corporation Ltd.
Drawing standard in accordance with EGP-04-01 & EGP-04-02

Used on / Next higher assembly	Scale 0 12.5 25 m 1:500
File name	Alternate DMS number 60637387-BEN-CP-SHT-0022

Rev	Date	Revision Description	Designed	Checked	Ind. Rev.	Approved	Accepted
0	23.11.23	FINAL CONCEPT PLAN	T.B	D.H	Z.C	T.B.C	T.B.C
B	21.07.23	REVISED CONCEPT PLAN INCORPORATING ARTC AND DTP COMMENTS	T.B	W.W	Z.C	T.B.C	T.B.C
A	23.06.23	CONCEPT PLAN DRAFT SUBMISSION	T.B	W.W	Z.C	T.B.C	T.B.C


Designing Company AECOM		INLAND RAIL		ARTC ACCEPTANCE	
Designed	T.BLACK	T.B.C	Approved By	Accepted By	
Checked	D.HAYSOM	T.B.C	Signed	Signed	
Ind. Rev. Company	AECOM	Ind. Rev. Name	Z.CVITKOVIC	Approval Date	Acceptance Date

Sheet No.	1	SHEET SIZE	A3
Scale	1:500		
TITLE BENALLA PRECINCT GENERAL ARRANGEMENT PLAN SHEET 2			

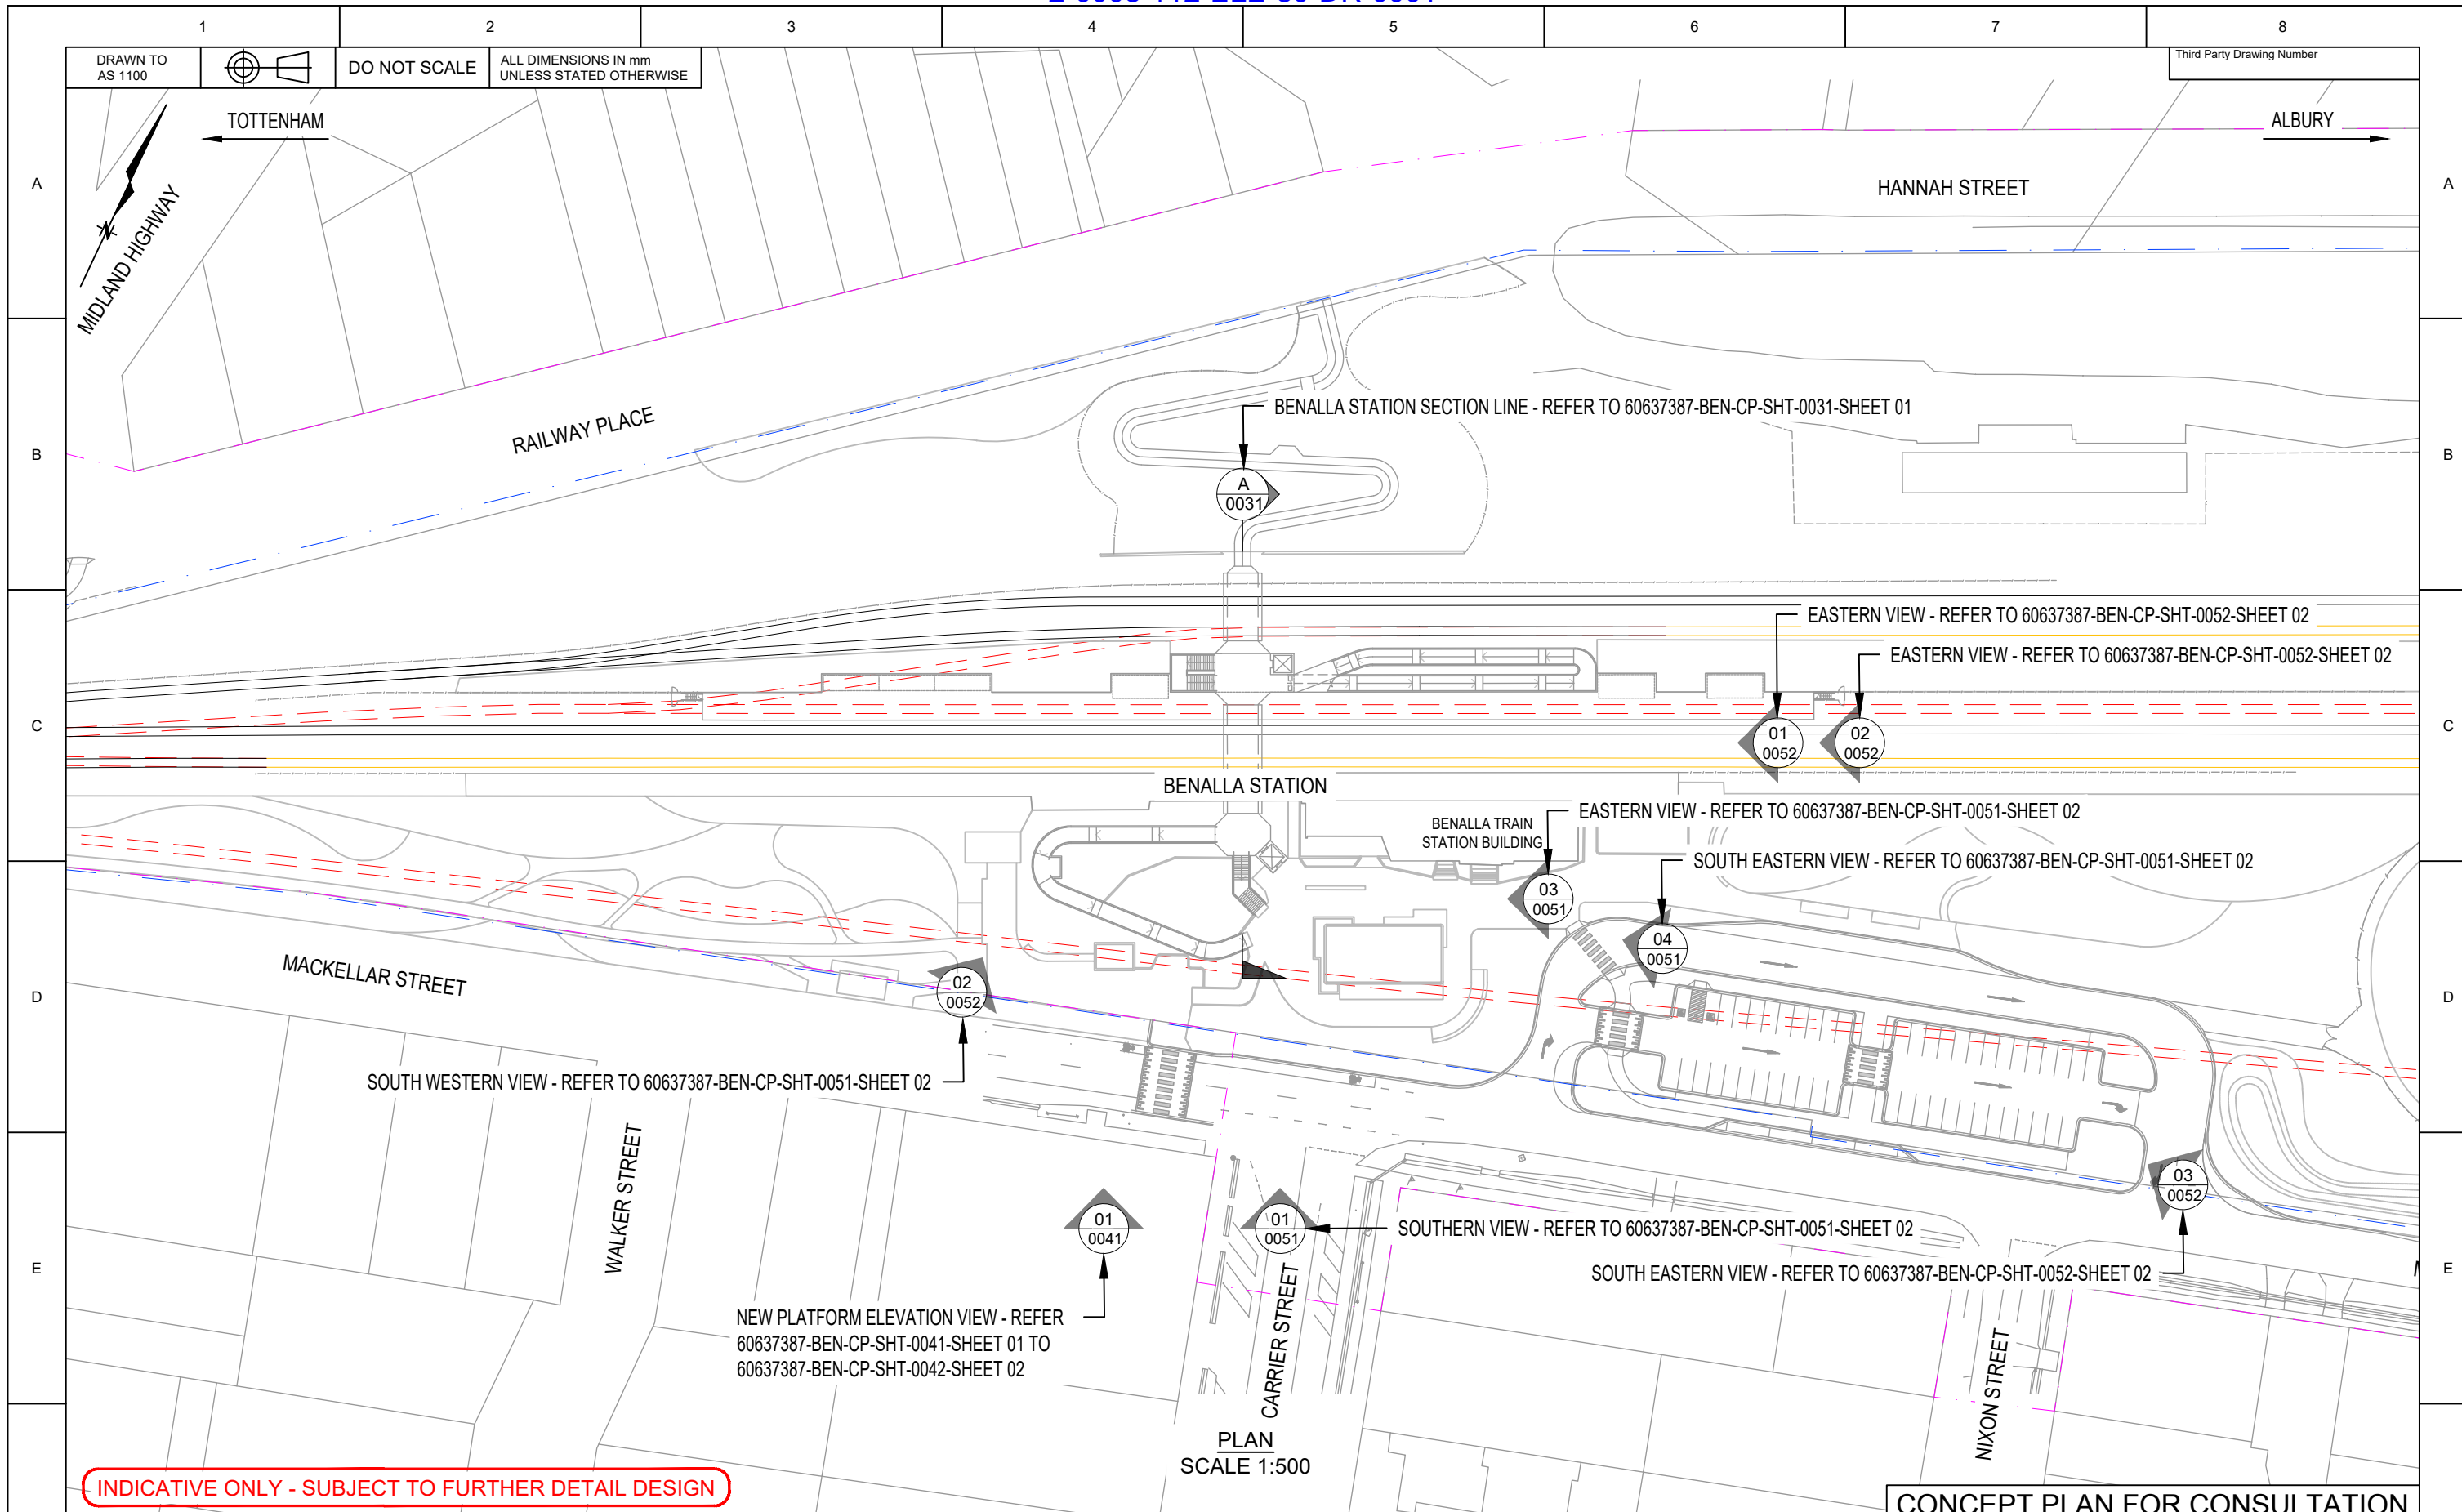

<p>© 2019 Australian Rail Track Corporation Ltd.</p> <p>Drawing standard in accordance with EGP-04-01 & EGP-04-02</p>										<p>Designing Company</p> <p>AECOM</p> <p>Designed T.BLACK T.B.C</p> <p>Checked D.HAYSOM T.B.C</p> <p>Ind. Rev. Company AECOM Ind. Rev. Name Z.CVITKOVIC</p>		<p>INLAND RAIL</p> <p>Approved By</p>		<p>ARTC ACCEPTANCE</p> <p>Accepted By</p>		<p>ARTC</p> <p>2-0008-112-ELE-80-DR-0030</p> <p>60637387-BEN-CP-SHT-0030</p>		<p>Sheet No. 1</p> <p>Scale 1:500</p> <p>SHEET SIZE A3</p>	
File name	Alternate DMS number	0	23.11.23	FINAL CONCEPT PLAN	T.B	D.H	Z.C	T.B.C	T.B.C	Ind. Rev. Company	Ind. Rev. Name	Signed	Signed	Approval Date	Acceptance Date	<p>TITLE</p> <p>BENALLA PRECINCT</p> <p>SITE KEY PLAN</p> <p>SHEET 1</p>			
Used on / Next higher assembly	Scale 0 12.5 25 m	B	21.07.23	REVISED CONCEPT PLAN INCORPORATING ARTC AND DTP COMMENTS	T.B	W.W	Z.C	T.B.C	T.B.C	Ind. Review		Approval Date	Acceptance Date						
	1:500	A	23.06.23	CONCEPT PLAN DRAFT SUBMISSION	T.B	W.W	Z.C	T.B.C	T.B.C										
		Rev	Date	Revision Description	Designed	Checked	Ind. Rev.	Approved	Accepted										


DRAWN TO AS 1100

 

DO NOT SCALE

ALL DIMENSIONS IN mm UNLESS STATED OTHERWISE

Third Party Drawing Number

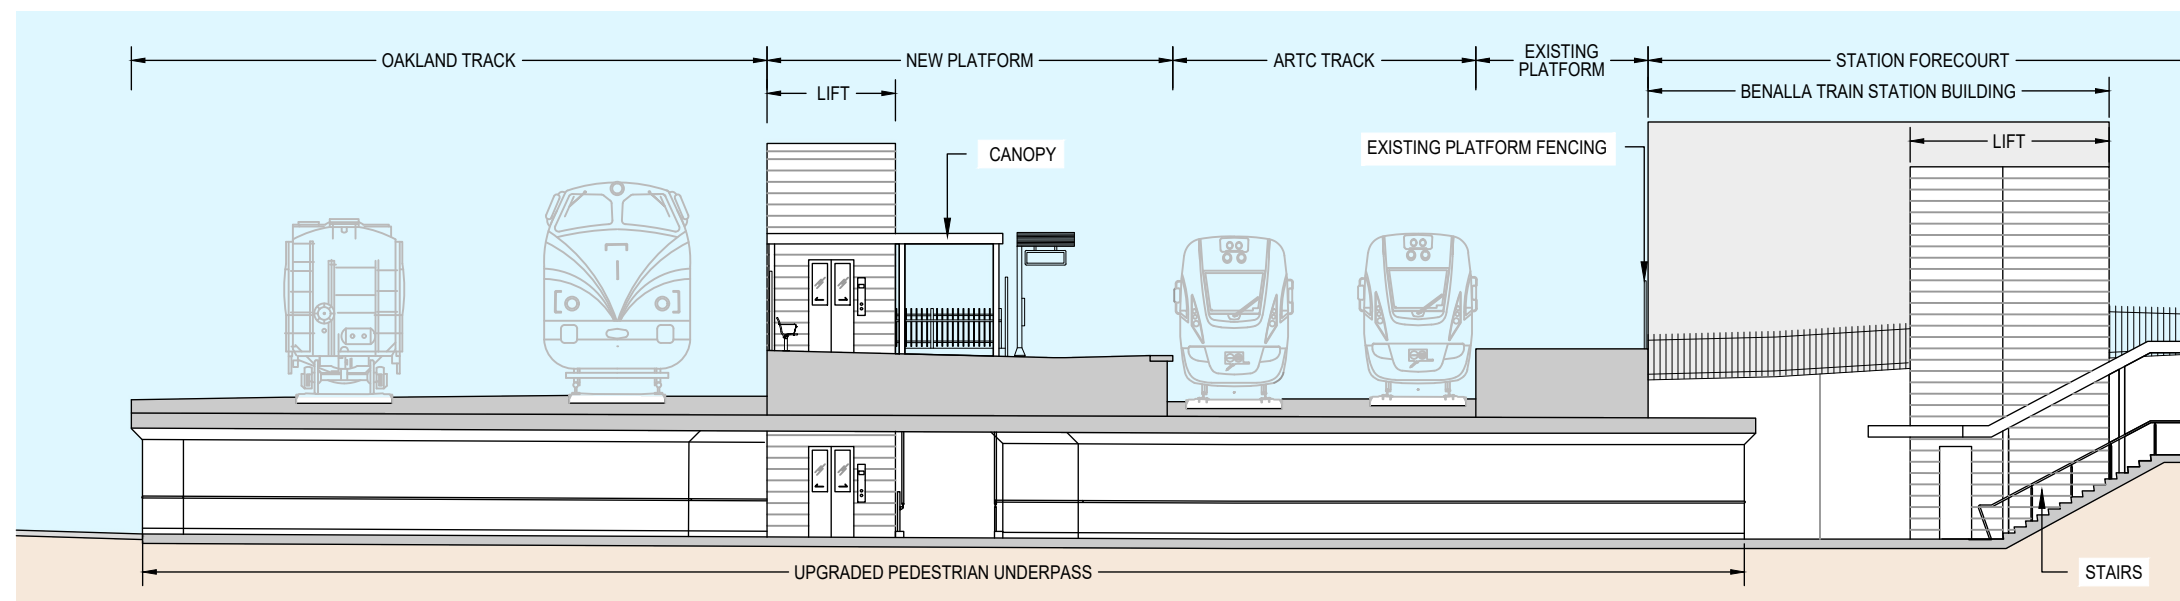


A | BENALLA STATION SECTION
0030 Scale 1:100

INDICATIVE ONLY - SUBJECT TO FURTHER DETAIL DESIGN

© 2019 Australian Rail Track Corporation Ltd.
Drawing standard in accordance with EGP-04-01 & EGP-04-02

Used on / Next higher assembly

 

File name
Alternate DMS number
60637387-BEN-CP-SHT-0031

Rev	Date	Revision Description	Designed	Checked	Ind. Rev.	Approved	Accepted
0	23.11.23	FINAL CONCEPT PLAN	T.B	D.H	Z.C	T.B.C	T.B.C
B	21.07.23	REVISED CONCEPT PLAN INCORPORATING ARTC AND DTP COMMENTS	T.B	W.W	Z.C	T.B.C	T.B.C
A	23.06.23	CONCEPT PLAN DRAFT SUBMISSION	T.B	W.W	Z.C	T.B.C	T.B.C

Designing Company
AECOM
Designed T.BLACK T.B.C
Checked D.HAYSOM T.B.C
Ind. Rev. Company AECOM
Ind. Rev. Name Z.CVITKOVIC


INLAND RAIL
ARTC ACCEPTANCE
Approved By
Accepted By
Signed
Approval Date
Acceptance Date

CONCEPT PLAN FOR CONSULTATION


ARTC
2-0008-112-ELE-80-DR-0031
60637387-BEN-CP-SHT-0031
Sheet No. 1
Scale 1:100
SHEET SIZE A3
TITLE
BENALLA PRECINCT
BENALLA STATION SECTION
SHEET 01

DRAWN TO AS 1100
 DO NOT SCALE
 ALL DIMENSIONS IN mm UNLESS STATED OTHERWISE


Third Party Drawing Number

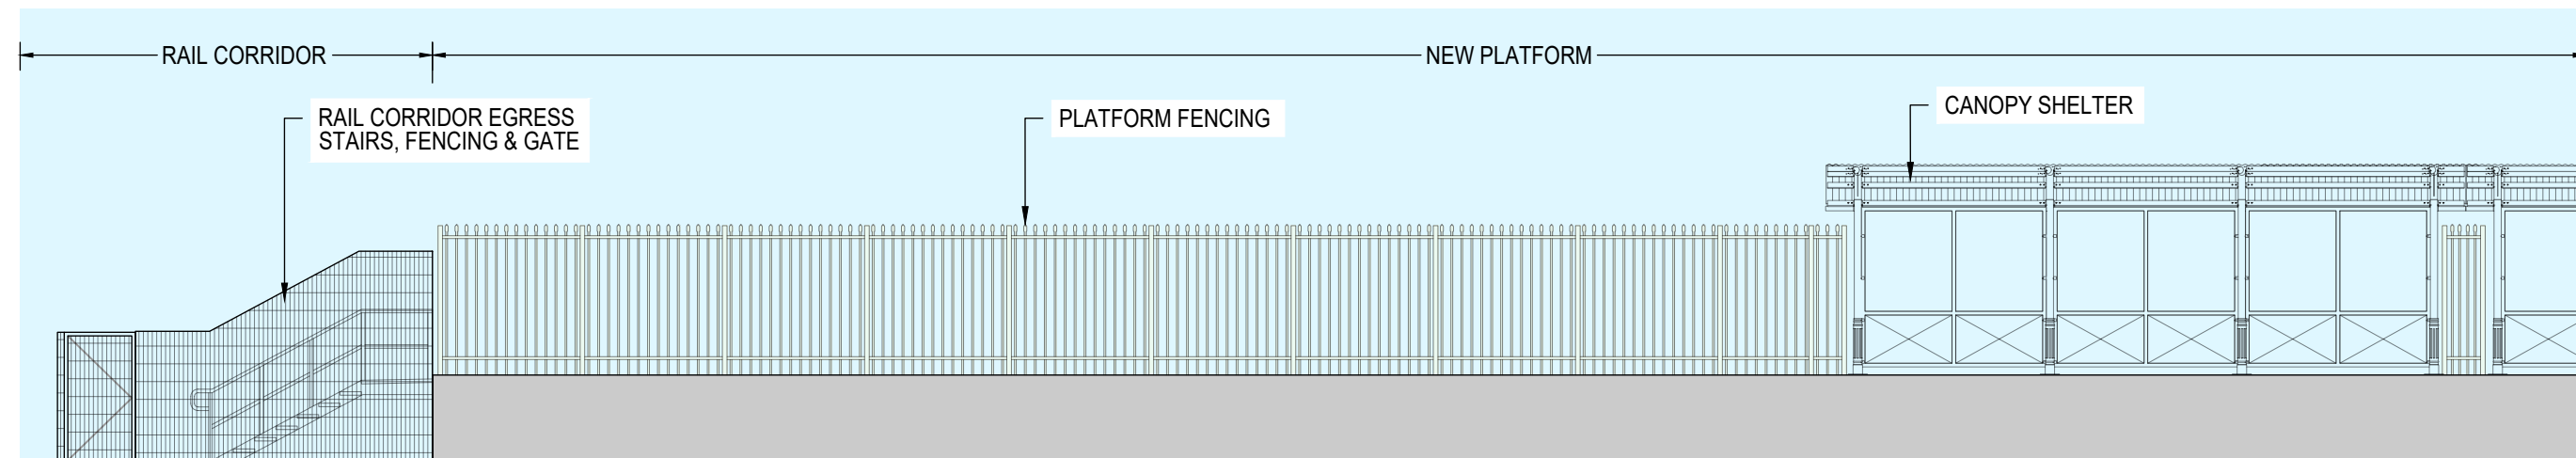

1 NORTH ELEVATION PART A
 0030 Scale 1:50

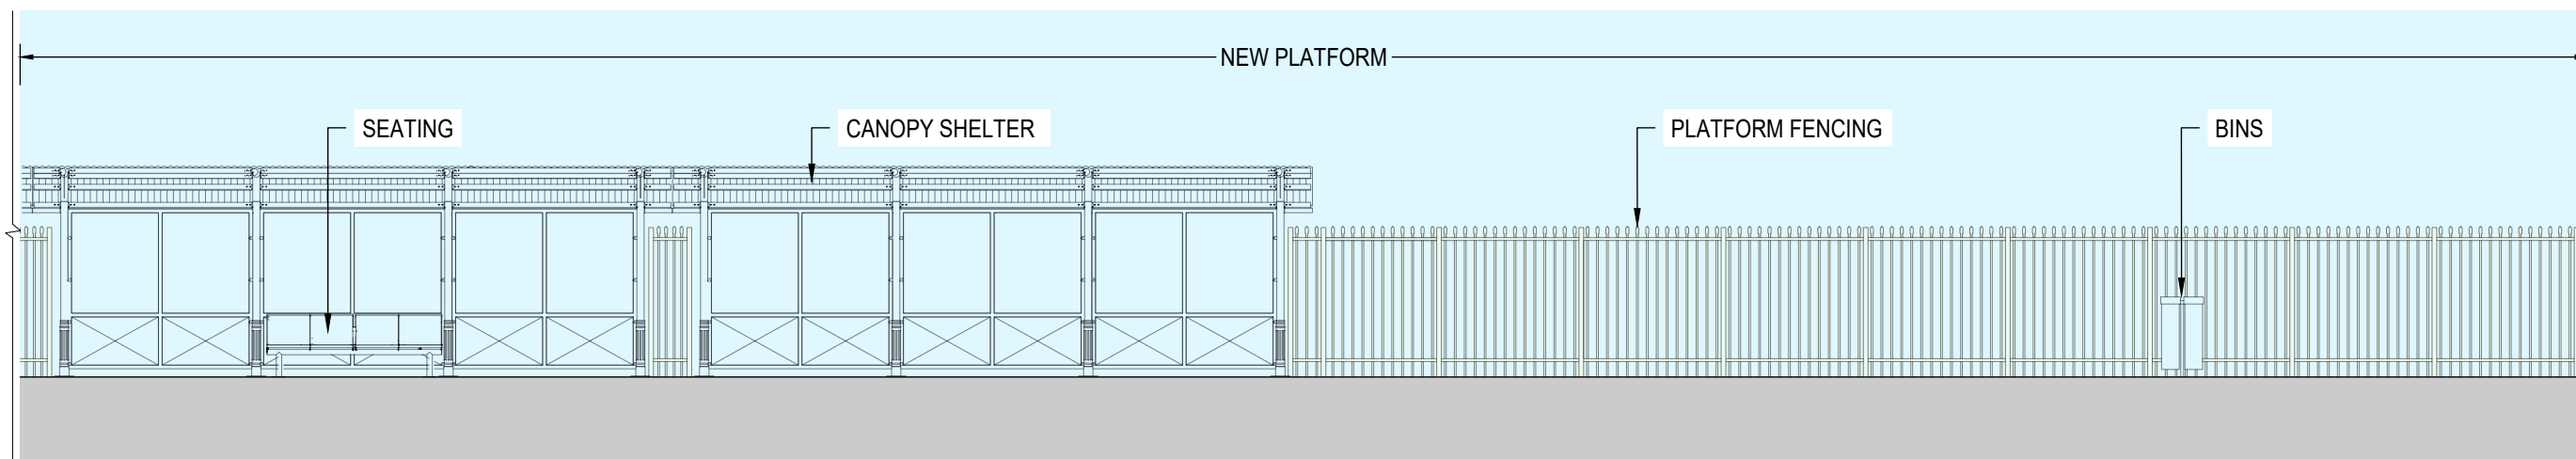

2 NORTH ELEVATION PART B
 0030 Scale 1:50

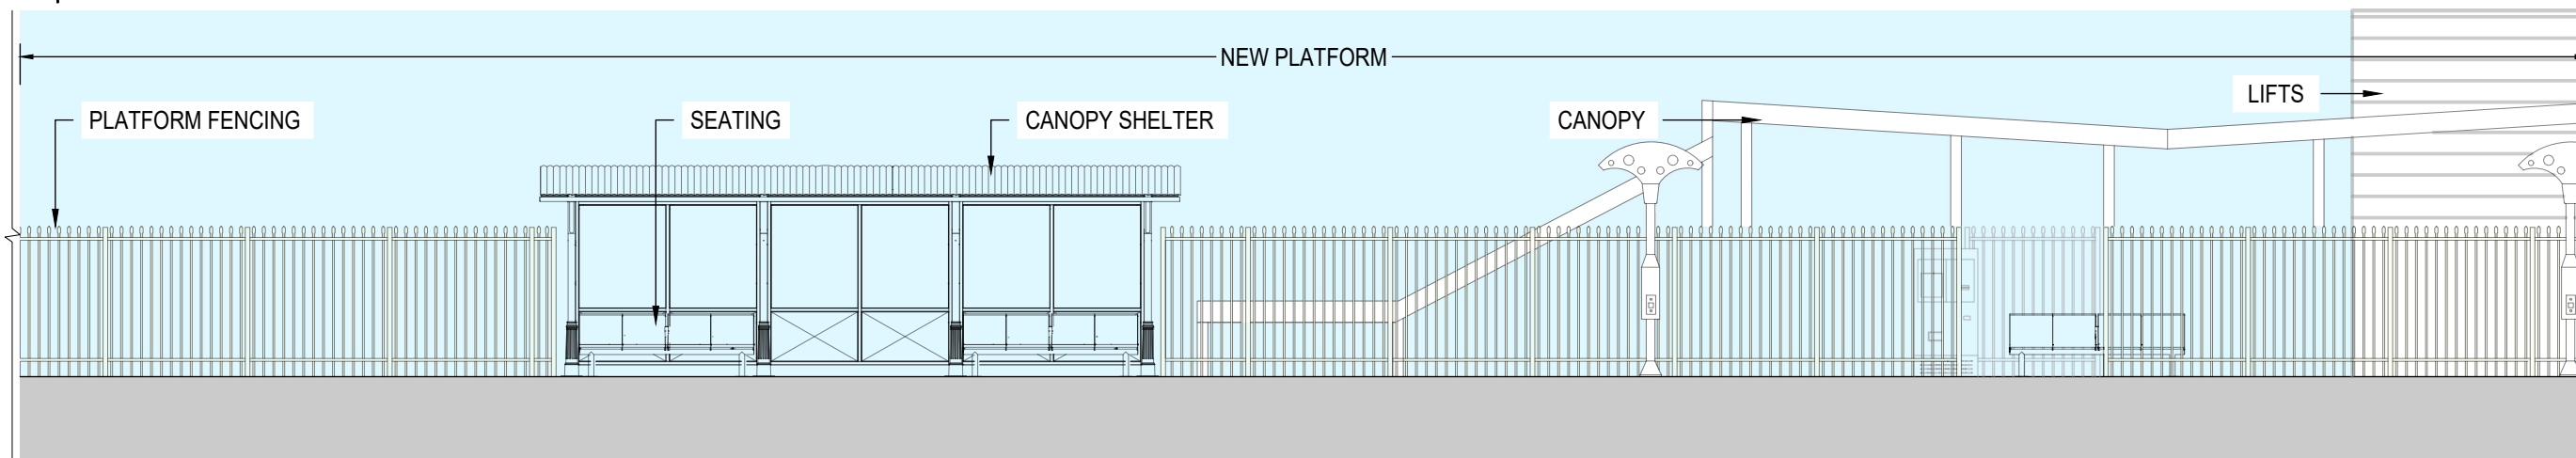

3 NORTH ELEVATION PART C
 0030 Scale 1:50

FOR CONTINUATION REFER DR-0042

INDICATIVE ONLY - SUBJECT TO FURTHER DETAIL DESIGN


© 2019 Australian Rail Track Corporation Ltd.	
Drawing standard in accordance with EGP-04-01 & EGP-04-02	
Used on / Next higher assembly	Scale 0 1.25 2.5 m 1:50
File name	Alternate DMS number 60637387-BEN-CP-SHT-0041

Rev	Date	Revision Description	Designed	Checked	Ind. Rev.	Approved	Accepted
0	23.11.23	FINAL CONCEPT PLAN	T.B	D.H	Z.C	T.B.C	T.B.C
B	21.07.23	REVISED CONCEPT PLAN INCORPORATING ARTC AND DTP COMMENTS	T.B	W.W	Z.C	T.B.C	T.B.C
A	23.06.23	CONCEPT PLAN DRAFT SUBMISSION	T.B	W.W	Z.C	T.B.C	T.B.C


Designing Company AECOM		INLAND RAIL		ARTC ACCEPTANCE	
Designed	T.BLACK	T.B.C	Approved By	Accepted By	
Checked	D.HAYSOM	T.B.C	Signed	Signed	
Ind. Rev. Company	AECOM	Ind. Rev. Name	Z.CVITKOVIC	Approval Date	Acceptance Date

CONCEPT PLAN FOR CONSULTATION		Sheet No. 1	SHEET SIZE A3
ARTC 60637387-BEN-CP-SHT-0041		Scale 1:50	
TITLE BENALLA PRECINCT NEW PLATFORM ELEVATION SHEET 01			


1 2 3 4 5 6 7 8
 DRAWN TO AS 1100 DO NOT SCALE ALL DIMENSIONS IN mm UNLESS STATED OTHERWISE Third Party Drawing Number

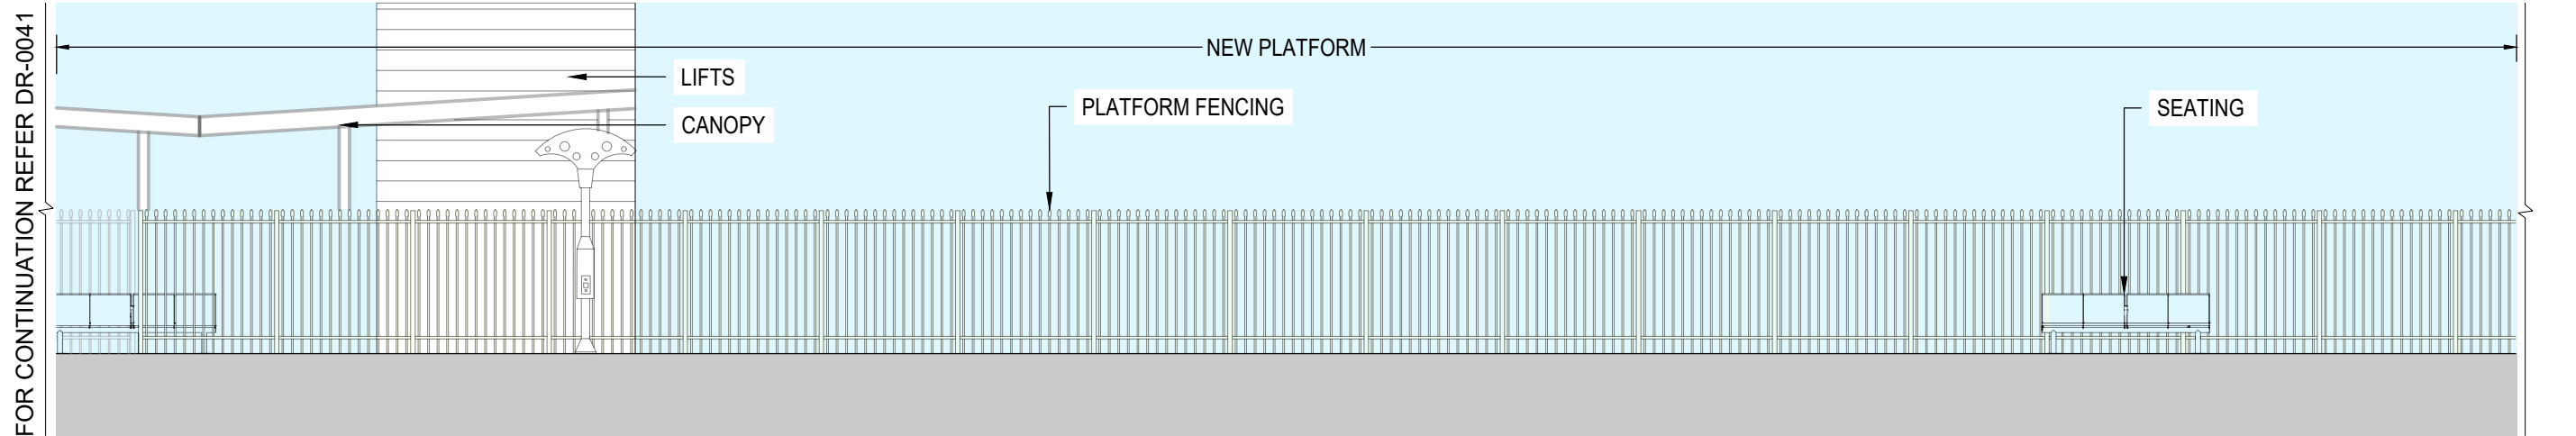

1 NORTH ELEVATION PART D
 0042 Scale 1:100

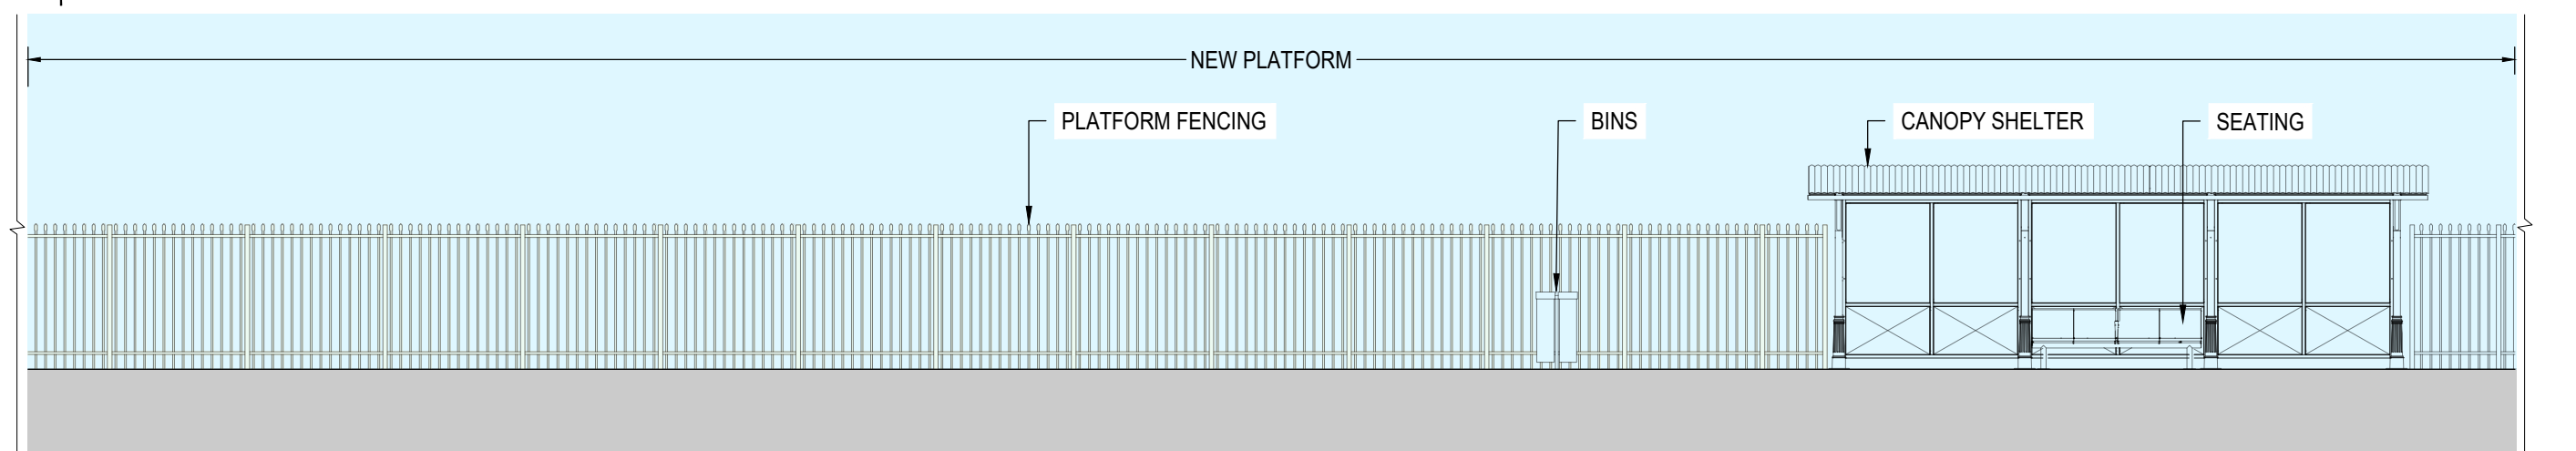

2 NORTH ELEVATION PART E
 0042 Scale 1:100

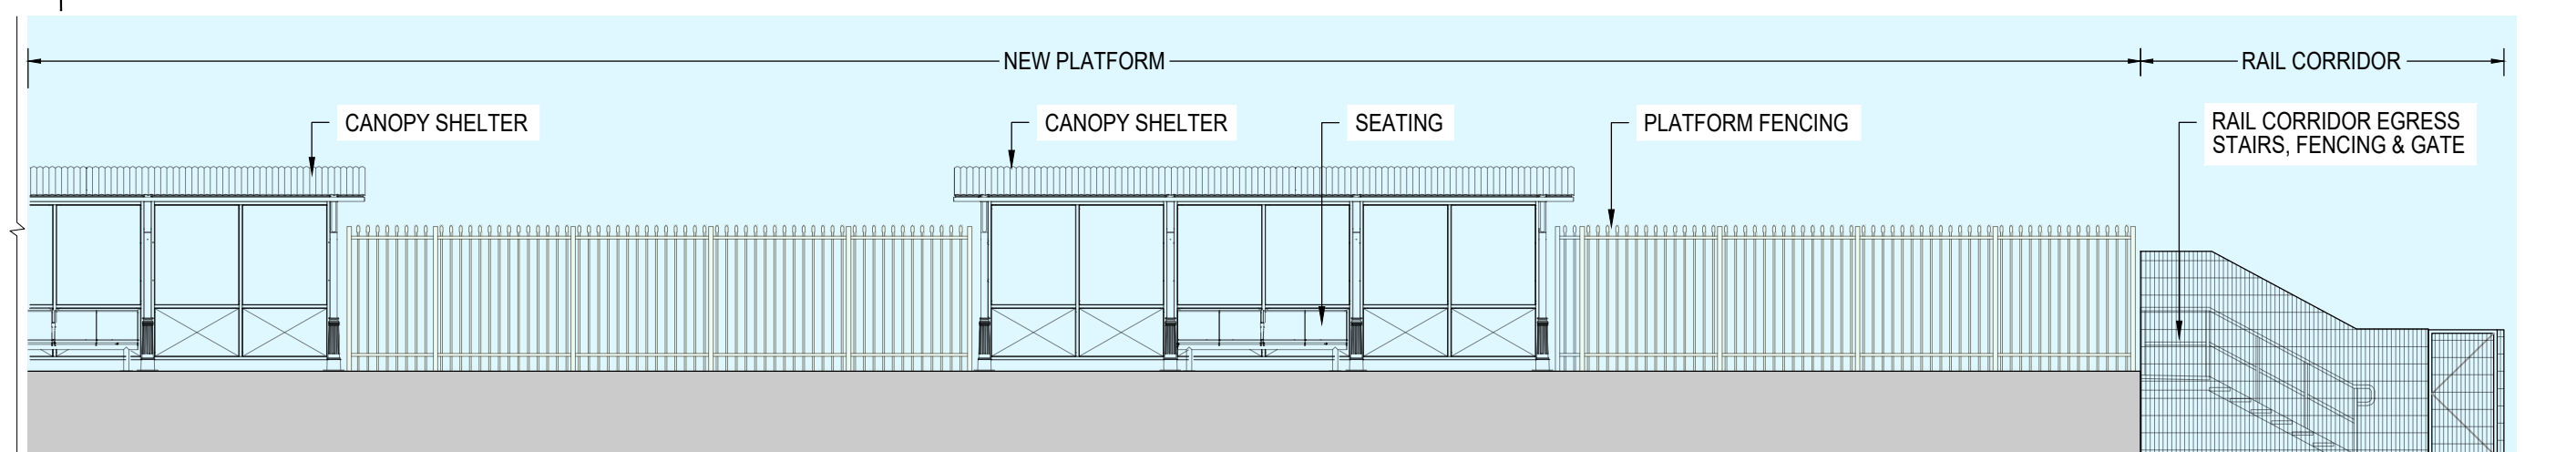

3 NORTH ELEVATION PART F
 0042 Scale 1:100

INDICATIVE ONLY - SUBJECT TO FURTHER DETAIL DESIGN

© 2019 Australian Rail Track Corporation Ltd.
 Drawing standard in accordance with EGP-04-01 & EGP-04-02
 Used on / Next higher assembly
 Scale 0 1.25 2.5 m
 1:50
 File name
 Alternate DMS number
 60637387-BEN-CP-SHT-0042

Rev	Date	Revision Description	Designed	Checked	Ind. Rev.	Approved	Accepted
0	23.11.23	FINAL CONCEPT PLAN	T.B	D.H	Z.C	T.B.C	T.B.C
B	21.07.23	REVISED CONCEPT PLAN INCORPORATING ARTC AND DTP COMMENTS	T.B	W.W	Z.C	T.B.C	T.B.C
A	23.06.23	CONCEPT PLAN DRAFT SUBMISSION	T.B	W.W	Z.C	T.B.C	T.B.C


Designing Company AECOM		INLAND RAIL		ARTC ACCEPTANCE	
Designed	T.BLACK	T.B.C	Approved By	Accepted By	
Checked	D.HAYSOM	T.B.C	Signed	Signed	
Ind. Rev. Company	AECOM	Ind. Rev. Name	Z.CVITKOVIC	Approval Date	Acceptance Date

CONCEPT PLAN FOR CONSULTATION

ARTC
 2-0008-112-ELE-80-DR-0042
 60637387-BEN-CP-SHT-0042

Sheet No. 1
 Scale 1:100
 SHEET SIZE A3

TITLE
 BENALLA PRECINCT
 NEW PLATFORM ELEVATION
 SHEET 02

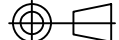DRAWN TO AS 1100  DO NOT SCALE ALL DIMENSIONS IN mm UNLESS STATED OTHERWISE

Third Party Drawing Number




1 SOUTHERN VIEW - ARTIST IMPRESSION INDICATIVE ONLY

0051



2 SOUTH WESTERN VIEW - ARTIST IMPRESSION INDICATIVE ONLY

0051

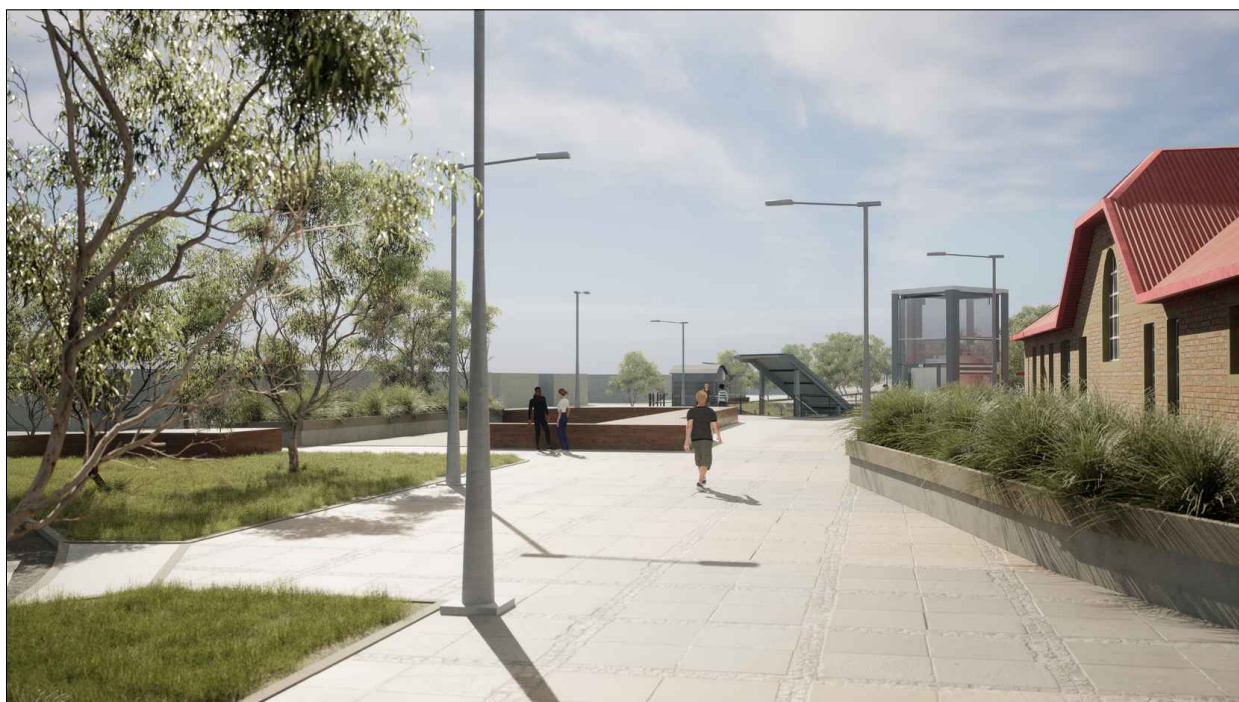

3 EASTERN VIEW - ARTIST IMPRESSION INDICATIVE ONLY

0051



4 SOUTH EASTERN VIEW - ARTIST IMPRESSION INDICATIVE ONLY

0051

INDICATIVE ONLY - SUBJECT TO FURTHER DETAIL DESIGN

© 2019 Australian Rail Track Corporation Ltd.
Drawing standard in accordance with EGP-04-01 & EGP-04-02

Used on / Next higher assembly Scale NTS

File name Alternate DMS number 60637387-BEN-CP-SHT-0051

Rev	Date	Revision Description	Designed	Checked	Ind. Rev.	Approved	Accepted
0	23.11.23	FINAL CONCEPT PLAN	T.B	D.H	Z.C	T.B.C	T.B.C
B	21.07.23	REVISED CONCEPT PLAN INCORPORATING ARTC AND DTP COMMENTS	T.B	W.W	Z.C	T.B.C	T.B.C
A	23.06.23	CONCEPT PLAN DRAFT SUBMISSION	T.B	W.W	Z.C	T.B.C	T.B.C


Designing Company AECOM		INLAND RAIL	
Designed	T.BLACK	T.B.C	Approved By
Checked	D.HAYSOM	T.B.C	Accepted By
Ind. Rev. Company	AECOM	Ind. Rev. Name	Z.CVITKOVIC
Ind. Review		Signed	Signed
		Approval Date	Acceptance Date

ARTC ACCEPTANCE	
Accepted By	
Signed	
Approval Date	

CONCEPT PLAN FOR CONSULTATION

ARTC	2-0008-112-ELE-80-DR-0051	Sheet No. ↑	SHEET SIZE A3
	60637387-BEN-CP-SHT-0051	Scale NTS	

TITLE
**BENALLA PRECINCT
ARTIST IMPRESSION VISUALISATIONS
SHEET 01**

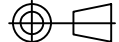DRAWN TO AS 1100  DO NOT SCALE ALL DIMENSIONS IN mm UNLESS STATED OTHERWISE

Third Party Drawing Number



1 EASTERN VIEW - ARTIST IMPRESSION INDICATIVE ONLY

0052



3 EASTERN VIEW - ARTIST IMPRESSION INDICATIVE ONLY

0052



2 SOUTH EASTERN VIEW - ARTIST IMPRESSION INDICATIVE ONLY

0052

INDICATIVE ONLY - SUBJECT TO FURTHER DETAIL DESIGN

© 2019 Australian Rail Track Corporation Ltd.
Drawing standard in accordance with EGP-04-01 & EGP-04-02

Used on / Next higher assembly Scale NTS

File name Alternate DMS number 60637387-BEN-CP-SHT-0052

Rev	Date	Revision Description	Designed	Checked	Ind. Rev.	Approved	Accepted
0	23.11.23	FINAL CONCEPT PLAN	T.B	D.H	Z.C	T.B.C	T.B.C
B	21.07.23	REVISED CONCEPT PLAN INCORPORATING ARTC AND DTP COMMENTS	T.B	W.W	Z.C	T.B.C	T.B.C
A	23.06.23	CONCEPT PLAN DRAFT SUBMISSION	T.B	W.W	Z.C	T.B.C	T.B.C

Designing Company AECOM		INLAND RAIL	
Designed	T.BLACK	T.B.C	Approved By
Checked	D.HAYSOM	T.B.C	Accepted By
Ind. Rev. Company	AECOM	Ind. Rev. Name	Z.CVITKOVIC
Ind. Review		Signed	Signed
		Approval Date	Acceptance Date

ARTC ACCEPTANCE	
Signed	Signed
Approval Date	Acceptance Date

CONCEPT PLAN FOR CONSULTATION

ARTC	2-0008-112-ELE-80-DR-0052	Sheet No.	SHEET SIZE A3
	60637387-BEN-CP-SHT-0052	Scale NTS	

TITLE
BENALLA PRECINCT
ARTIST IMPRESSION VISUALISATIONS
SHEET 02