

DRAWN TO AS 1100
 DO NOT SCALE
 ALL DIMENSIONS IN mm UNLESS STATED OTHERWISE

Third Party Drawing Number

EUROA STATION CONCEPT PLAN ARTC



DRAWING INDEX

60637387-EUR-CP-SHT-0001	COVER AND DRAWING INDEX	60637387-EUR-CP-SHT-0030	SITE KEY PLAN - SHEET 01
60637387-EUR-CP-SHT-0002	LEGEND AND NOTES		
60637387-EUR-CP-SHT-0010	KEY PLAN - SHEET 01	60637387-EUR-CP-SHT-0031	SECTIONS - SHEET 01
		60637387-EUR-CP-SHT-0032	SECTIONS - SHEET 02
60637387-EUR-CP-SHT-0011	GENERAL ARRANGEMENT PLAN - SHEET 01	60637387-EUR-CP-SHT-0041	NEW PLATFORM ELEVATION - SHEET 01
60637387-EUR-CP-SHT-0012	GENERAL ARRANGEMENT PLAN - SHEET 02		
60637387-EUR-CP-SHT-0021	LANDSCAPE PLAN - SHEET 01	60637387-EUR-CP-SHT-0051	ARTIST IMPRESSION VISUALISATIONS - SHEET 01
		60637387-EUR-CP-SHT-0052	ARTIST IMPRESSION VISUALISATIONS - SHEET 02

INDICATIVE ONLY - SUBJECT TO FURTHER DETAIL DESIGN

CONCEPT PLAN FOR CONSULTATION

© 2019 Australian Rail Track Corporation Ltd.
 Drawing standard in accordance with EGP-04-01 & EGP-04-02

Used on / Next higher assembly
 Scale
 N.T.S

File name
 Alternate DMS number
 60637387-EUR-CP-SHT-0001

Rev	Date	Revision Description	Designed	Checked	Ind. Rev.	Approved	Accepted
0	15.11.24	CONCEPT PLAN FINAL SUBMISSION	R.R	S.J	Z.C	T.B.C	T.B.C
B	15.11.24	CONCEPT PLAN FINAL SUBMISSION	R.R	S.J	Z.C	T.B.C	T.B.C
A	08.02.24	CONCEPT PLAN DRAFT SUBMISSION	B.S	S.J	Z.C	T.B.C	T.B.C

Designing Company AECOM		ARTC ACCEPTANCE	
Designed R. RUSSELL	T.B.C	Approved By	Accepted By
Checked S. JACOB	T.B.C	Signed	Signed
Ind. Rev. Company AECOM	Ind. Rev. Name Z.CVITKOVIC	Approval Date	Acceptance Date

2-0008-112-ELE-70-DR-0001_0		Sheet No. 1	SHEET SIZE A3
60637387-EUR-CP-SHT-0001		Scale N.T.S	
TITLE EUROA STATION PRECINCT COVER AND DRAWING INDEX SHEET 1 OF 1			

DRAWN TO AS 1100



DO NOT SCALE

ALL DIMENSIONS IN mm UNLESS STATED OTHERWISE

Third Party Drawing Number

GENERAL LEGEND

- PROJECT BOUNDARY
- VICTRACK BOUNDARY
- CADASTRAL BOUNDARY
- EXISTING SURVEY
- TRACK**
- DESIGN TRACK
- EXISTING TRACK TO BE REMOVED

GENERAL ARRANGEMENT PLAN

- BUILT FORM**
- EXISTING STRUCTURES
- NEW STRUCTURES
- FENCING**
- RAIL CORRIDOR FENCING
- ACCESS**
- KEY PEDESTRIAN ACCESS AND MOVEMENT

LANDSCAPE PLAN

- PAVEMENT SURFACES**
- FOOTPATH PAVEMENT
- MAINTENANCE ACCESS TRACK
- GRANITIC GRAVEL
- PLANTING**
- LANDSCAPE PLANTING
- WSUD PLANTING
- TURF LAWN
- TREES**
- EXISTING TREE TO BE RETAINED WHERE POSSIBLE
- NEW TREE

GENERAL NOTES

1. THE CONCEPT PLAN FOR THE EUROA STATION PRECINCT IS REQUIRED TO BE APPROVED BY THE MINISTER FOR PLANNING AS PART OF THE PLANNING APPROVALS FOR THE B2A INLAND RAIL PROJECT.
2. THE DESIGN IS INDICATIVE ONLY SUBJECT TO FURTHER DETAIL DESIGN.
3. EXISTING TREES TO BE RETAINED WHERE POSSIBLE.
4. LOCATION OF STREET FURNITURE SUBJECT TO DETAILED DESIGN IN CONSULTATION WITH RELEVANT KEY STAKEHOLDERS.
5. BICYCLE PARKING LOCATIONS SUBJECT TO DETAILED DESIGN IN CONSULTATION WITH RELEVANT KEY STAKEHOLDERS.
6. LIGHTING - LOCATION AND TYPES, SUBJECT TO APPROVAL BY CITY OF EUROA.
7. MATERIALS PALETTE IS SUBJECT TO DETAILED DESIGN IN CONSULTATION WITH RELEVANT KEY STAKEHOLDERS.
8. TREES SHOWN AT INDICATIVE MATURE SIZE. TREE SPECIES ARE SUBJECT TO FURTHER DESIGN DEVELOPMENT AND CONSULTATION WITH KEY STAKEHOLDERS.
9. INTEGRATED ARTWORK BY OTHERS. LOCATION TO BE DETERMINED AS PART OF ARTIST BRIEF IN CONSULTATION WITH CITY OF EUROA AND RELEVANT KEY STAKEHOLDERS.
10. MATERIALS AND FINISHES WILL BE ROBUST, AND RESISTANT TO VANDALISM.

INDICATIVE ONLY - SUBJECT TO FURTHER DETAIL DESIGN

CONCEPT PLAN FOR CONSULTATION


© 2019 Australian Rail Track Corporation Ltd.	
Drawing standard in accordance with EGP-04-01 & EGP-04-02	
Used on / Next higher assembly	Scale N.T.S
File name	Alternate DMS number 60637387-EUR-CP-SHT-0002

Rev	Date	Revision Description	Designed	Checked	Ind. Rev.	Approved	Accepted
0	15.11.24	CONCEPT PLAN FINAL SUBMISSION	R.R	S.J	Z.C	T.B.C	T.B.C
B	15.11.24	CONCEPT PLAN FINAL SUBMISSION	R.R	S.J	Z.C	T.B.C	T.B.C
A	08.02.24	CONCEPT PLAN DRAFT SUBMISSION	B.S	S.J	Z.C	T.B.C	T.B.C

Designing Company AECOM		INLAND RAIL		ARTC ACCEPTANCE	
Designed	R. RUSSELL	T.B.C	Approved By	Accepted By	
Checked	S. JACOB	T.B.C	Signed	Signed	
Ind. Rev. Company	AECOM	Ind. Rev. Name	Z.CVITKOVIC	Approval Date	Acceptance Date

ARTC		2-0008-112-ELE-70-DR-0001_0		Sheet No. 2	SHEET SIZE A3
60637387-EUR-CP-SHT-0002		TITLE EUROA STATION PRECINCT LEGEND AND NOTES SHEET 1 OF 1		Scale N.T.S	

DRAWN TO AS 1100

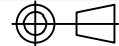


DO NOT SCALE

ALL DIMENSIONS IN mm UNLESS STATED OTHERWISE

Third Party Drawing Number

BEVERIDGE

ALBURY

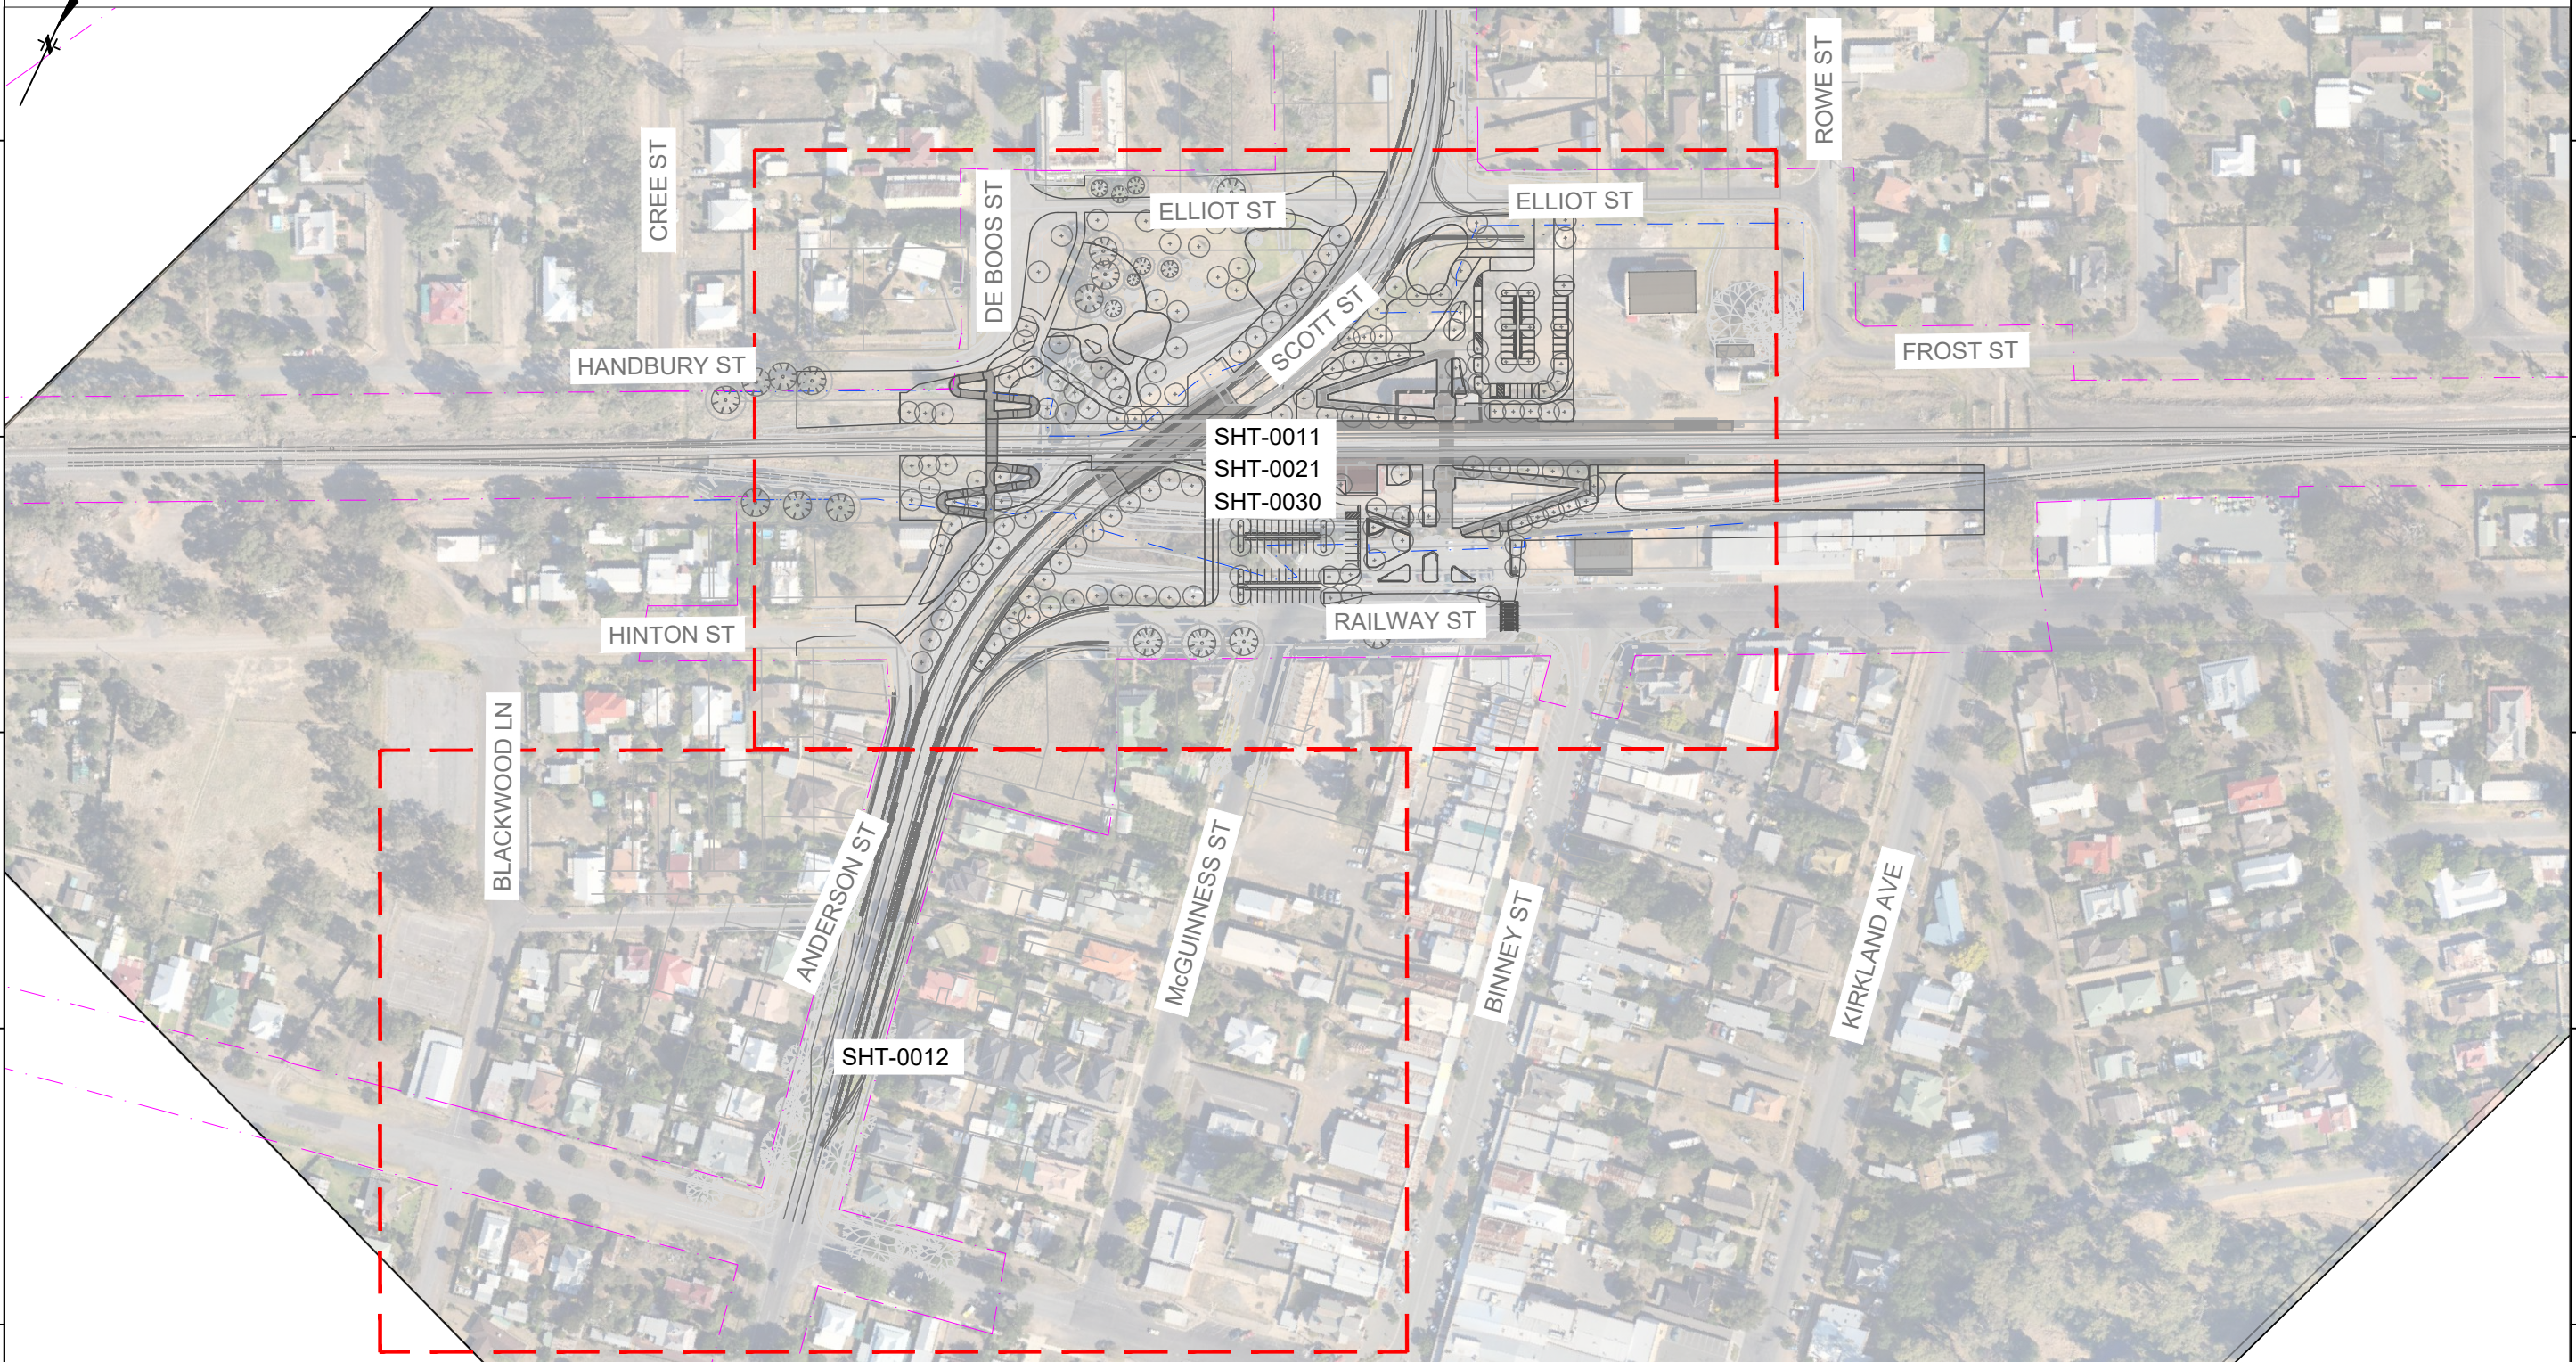

INDICATIVE ONLY - SUBJECT TO FURTHER DETAIL DESIGN

© 2019 Australian Rail Track Corporation Ltd.
Drawing standard in accordance with EGP-04-01 & EGP-04-02

Used on / Next higher assembly	Scale 0 50 100 m 1:2000
File name	Alternate DMS number 60637387-EUR-CP-SHT-0010


Rev	Date	Revision Description	Designed	Checked	Ind. Rev.	Approved	Accepted
0	15.11.24	CONCEPT PLAN FINAL SUBMISSION	R.R	S.J	Z.C	T.B.C	T.B.C
B	15.11.24	CONCEPT PLAN FINAL SUBMISSION	R.R	S.J	Z.C	T.B.C	T.B.C
A	08.02.24	CONCEPT PLAN DRAFT SUBMISSION	B.S	S.J	Z.C	T.B.C	T.B.C

Designing Company AECOM	
Designed R. RUSSELL	T.B.C
Checked S. JACOB	T.B.C
Ind. Rev. Company AECOM	Ind. Rev. Name Z.CVITKOVIC
Ind. Review	

INLAND RAIL	
Approved By	Accepted By
Signed	Signed
Approval Date	Acceptance Date

CONCEPT PLAN FOR CONSULTATION

ARTC	2-0008-112-ELE-70-DR-0001_0	Sheet No. 3	SHEET SIZE A3
	60637387-EUR-CP-SHT-0010	Scale 1:2000	
TITLE EUROA STATION PRECINCT KEY PLAN SHEET 1 OF 1			

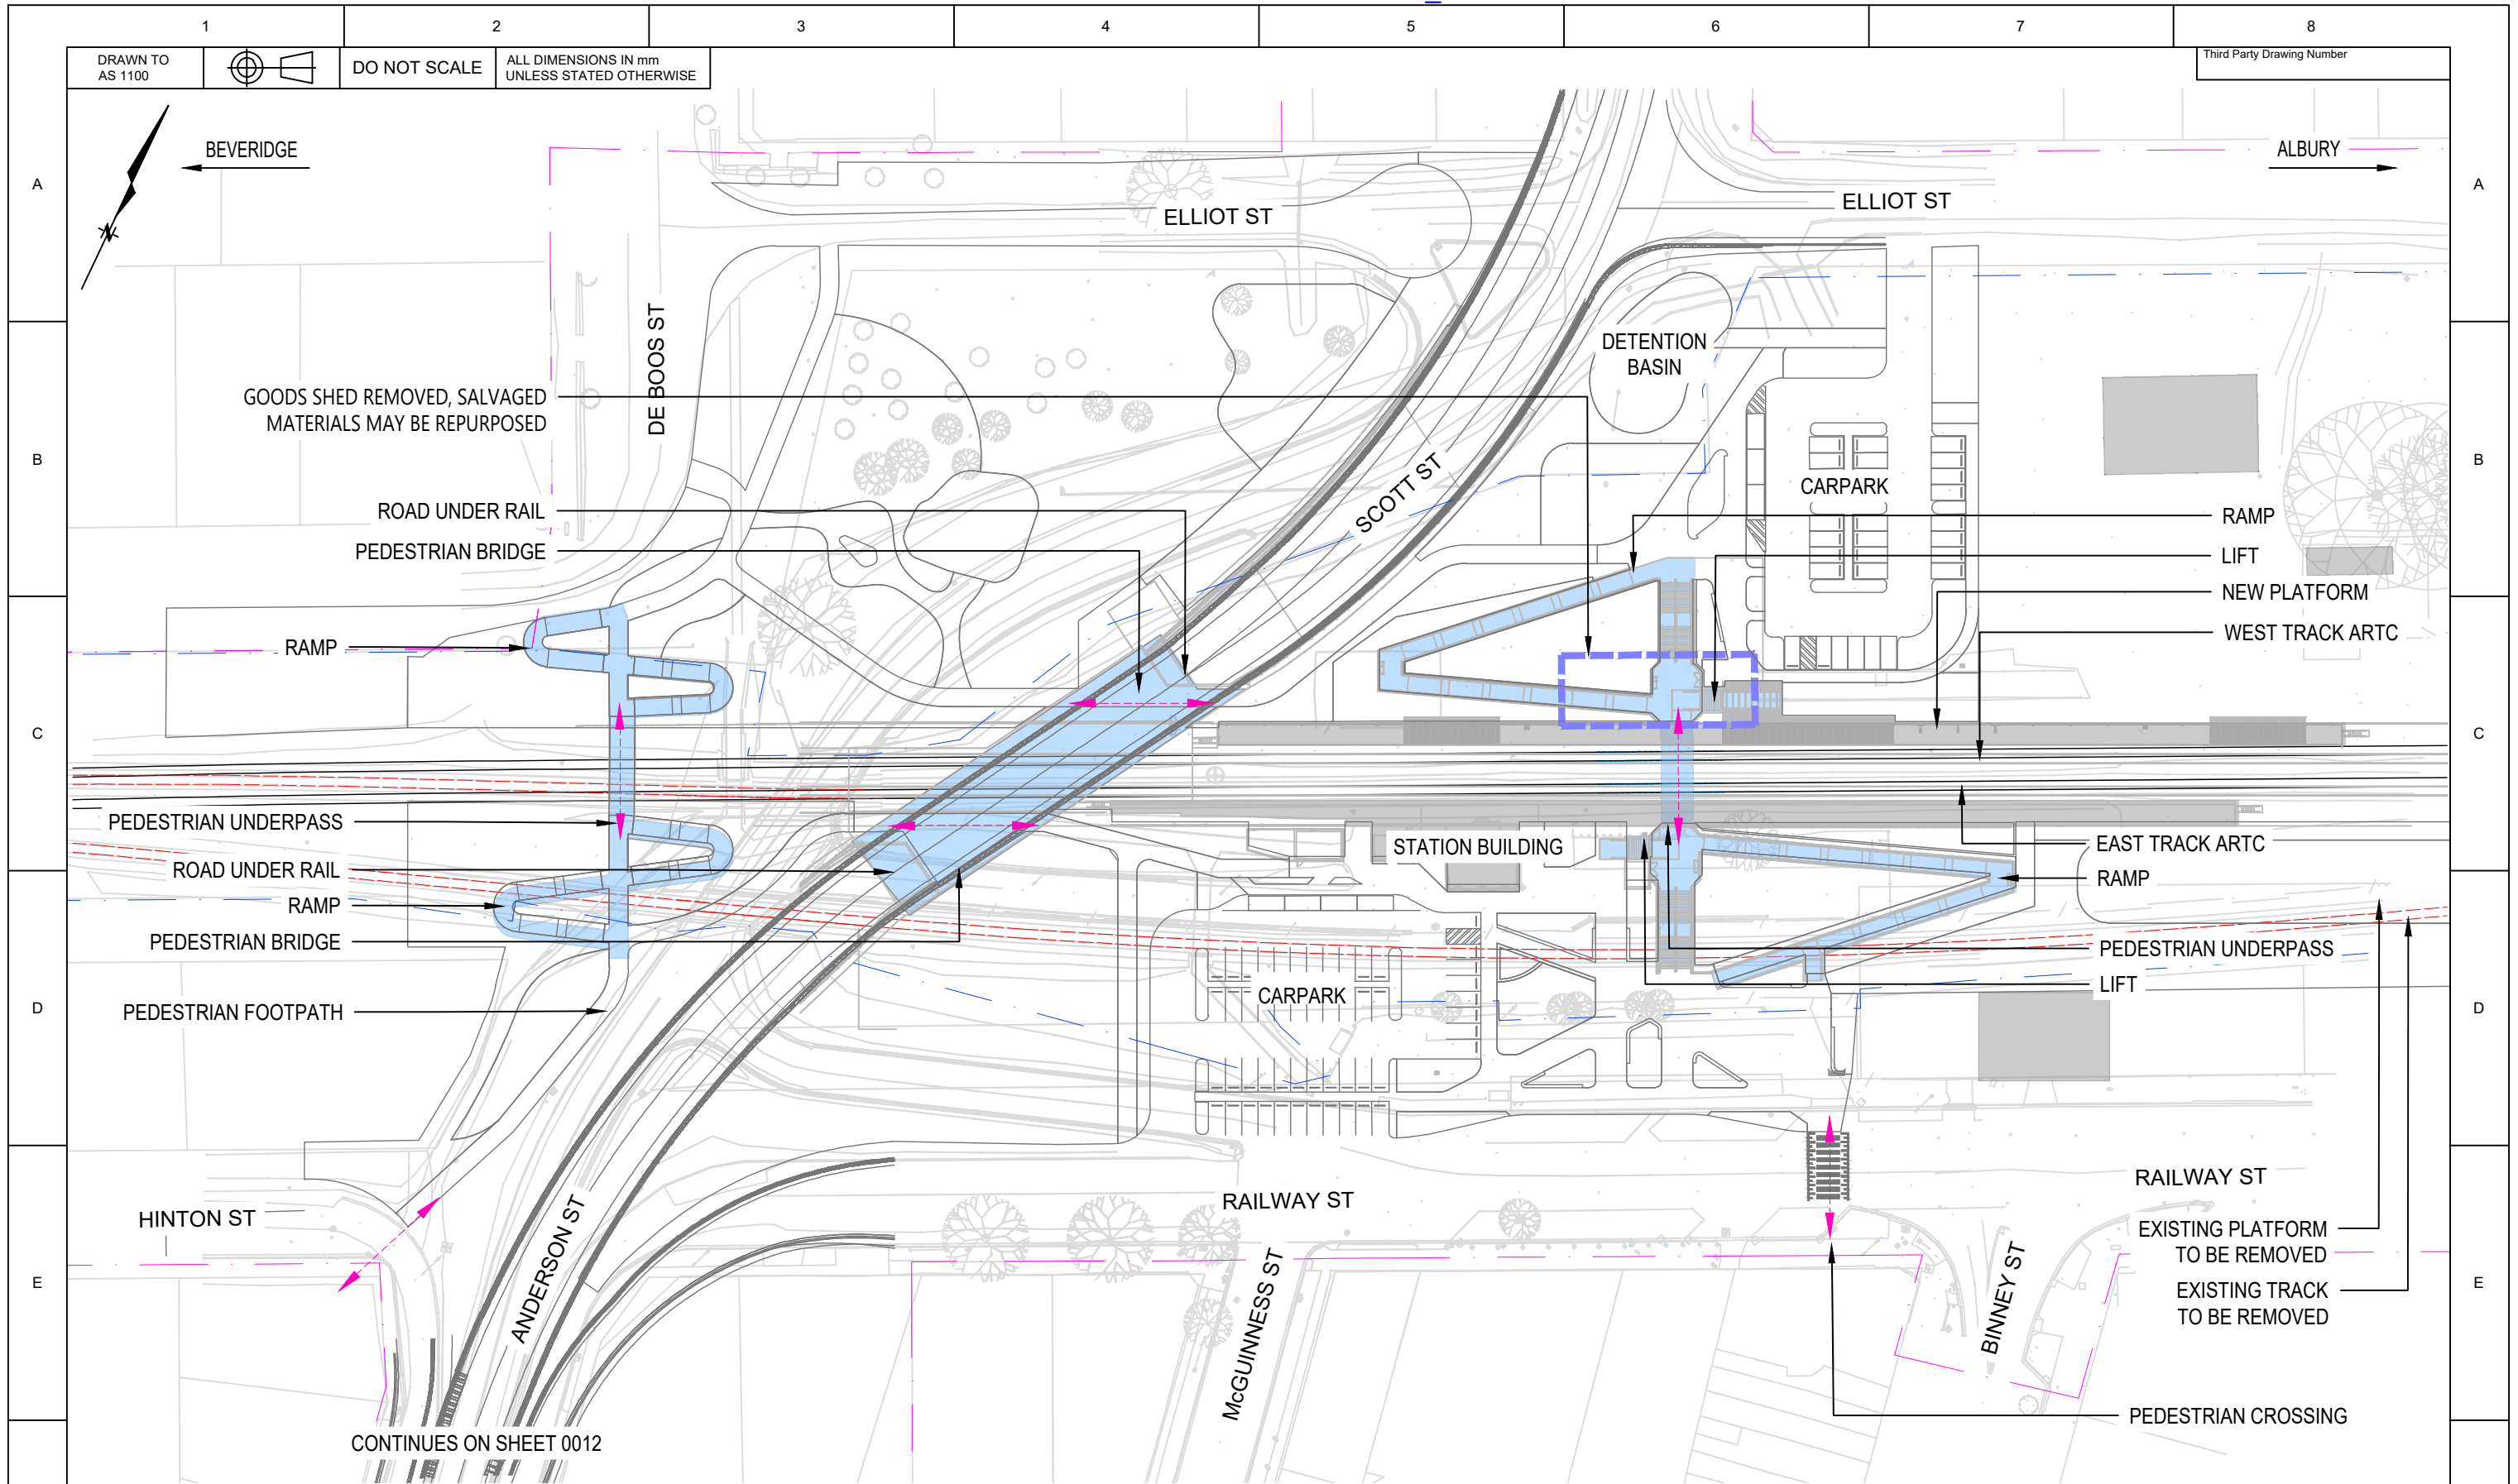

INDICATIVE ONLY - SUBJECT TO FURTHER DETAIL DESIGN

CONCEPT PLAN FOR CONSULTATION

© 2019 Australian Rail Track Corporation Ltd.	
Drawing standard in accordance with EGP-04-01 & EGP-04-02	
Used on / Next higher assembly	Scale 0 12.5 25 m 1:500
File name	Alternate DMS number 60637387-EUR-CP-SHT-0012

Rev	Date	Revision Description	Designed	Checked	Ind. Rev.	Approved	Accepted
0	15.11.24	CONCEPT PLAN FINAL SUBMISSION	R.R	S.J	Z.C	T.B.C	T.B.C
B	15.11.24	CONCEPT PLAN FINAL SUBMISSION	R.R	S.J	Z.C	T.B.C	T.B.C
A	08.02.24	CONCEPT PLAN DRAFT SUBMISSION	B.S	S.J	Z.C	T.B.C	T.B.C

Designing Company AECOM		INLAND RAIL		ARTC ACCEPTANCE	
Designed	R. RUSSELL	T.B.C	Approved By	Accepted By	
Checked	S. JACOB	T.B.C	Signed	Signed	
Ind. Rev. Company	AECOM	Ind. Rev. Name	Z. CVITKOVIC	Approval Date	Acceptance Date

2-0008-112-ELE-70-DR-0001_0		Sheet No. 4	SHEET SIZE A3
60637387-EUR-CP-SHT-0011		Scale 1:1000	
TITLE EUROA STATION PRECINCT GENERAL ARRANGEMENT SHEET 1 OF 2			



INDICATIVE ONLY - SUBJECT TO FURTHER DETAIL DESIGN

CONCEPT PLAN FOR CONSULTATION

© 2019 Australian Rail Track Corporation Ltd.
Drawing standard in accordance with EGP-04-01 & EGP-04-02

Used on / Next higher assembly	Scale 0 12.5 25 m 1:500
File name	Alternate DMS number 60637387-EUR-CP-SHT-0012


Rev	Date	Revision Description	Designed	Checked	Ind. Rev.	Approved	Accepted
0	15.11.24	CONCEPT PLAN FINAL SUBMISSION	R.R	S.J	Z.C	T.B.C	T.B.C
A	15.11.24	CONCEPT PLAN FINAL SUBMISSION	R.R	S.J	Z.C	T.B.C	T.B.C

Designing Company AECOM		INLAND RAIL		ARTC ACCEPTANCE	
Designed	R. RUSSELL	T.B.C	Approved By	Accepted By	
Checked	S. JACOB	T.B.C	Signed	Signed	
Ind. Rev. Company	AECOM	Ind. Rev. Name	Z.CVITKOVIC	Approval Date	Acceptance Date

Sheet No. 5	SHEET SIZE A3
Scale 1:1000	
TITLE EUROA STATION PRECINCT GENERAL ARRANGEMENT SHEET 2 OF 2	

DRAWN TO AS 1100
 DO NOT SCALE
 ALL DIMENSIONS IN mm UNLESS STATED OTHERWISE

Third Party Drawing Number

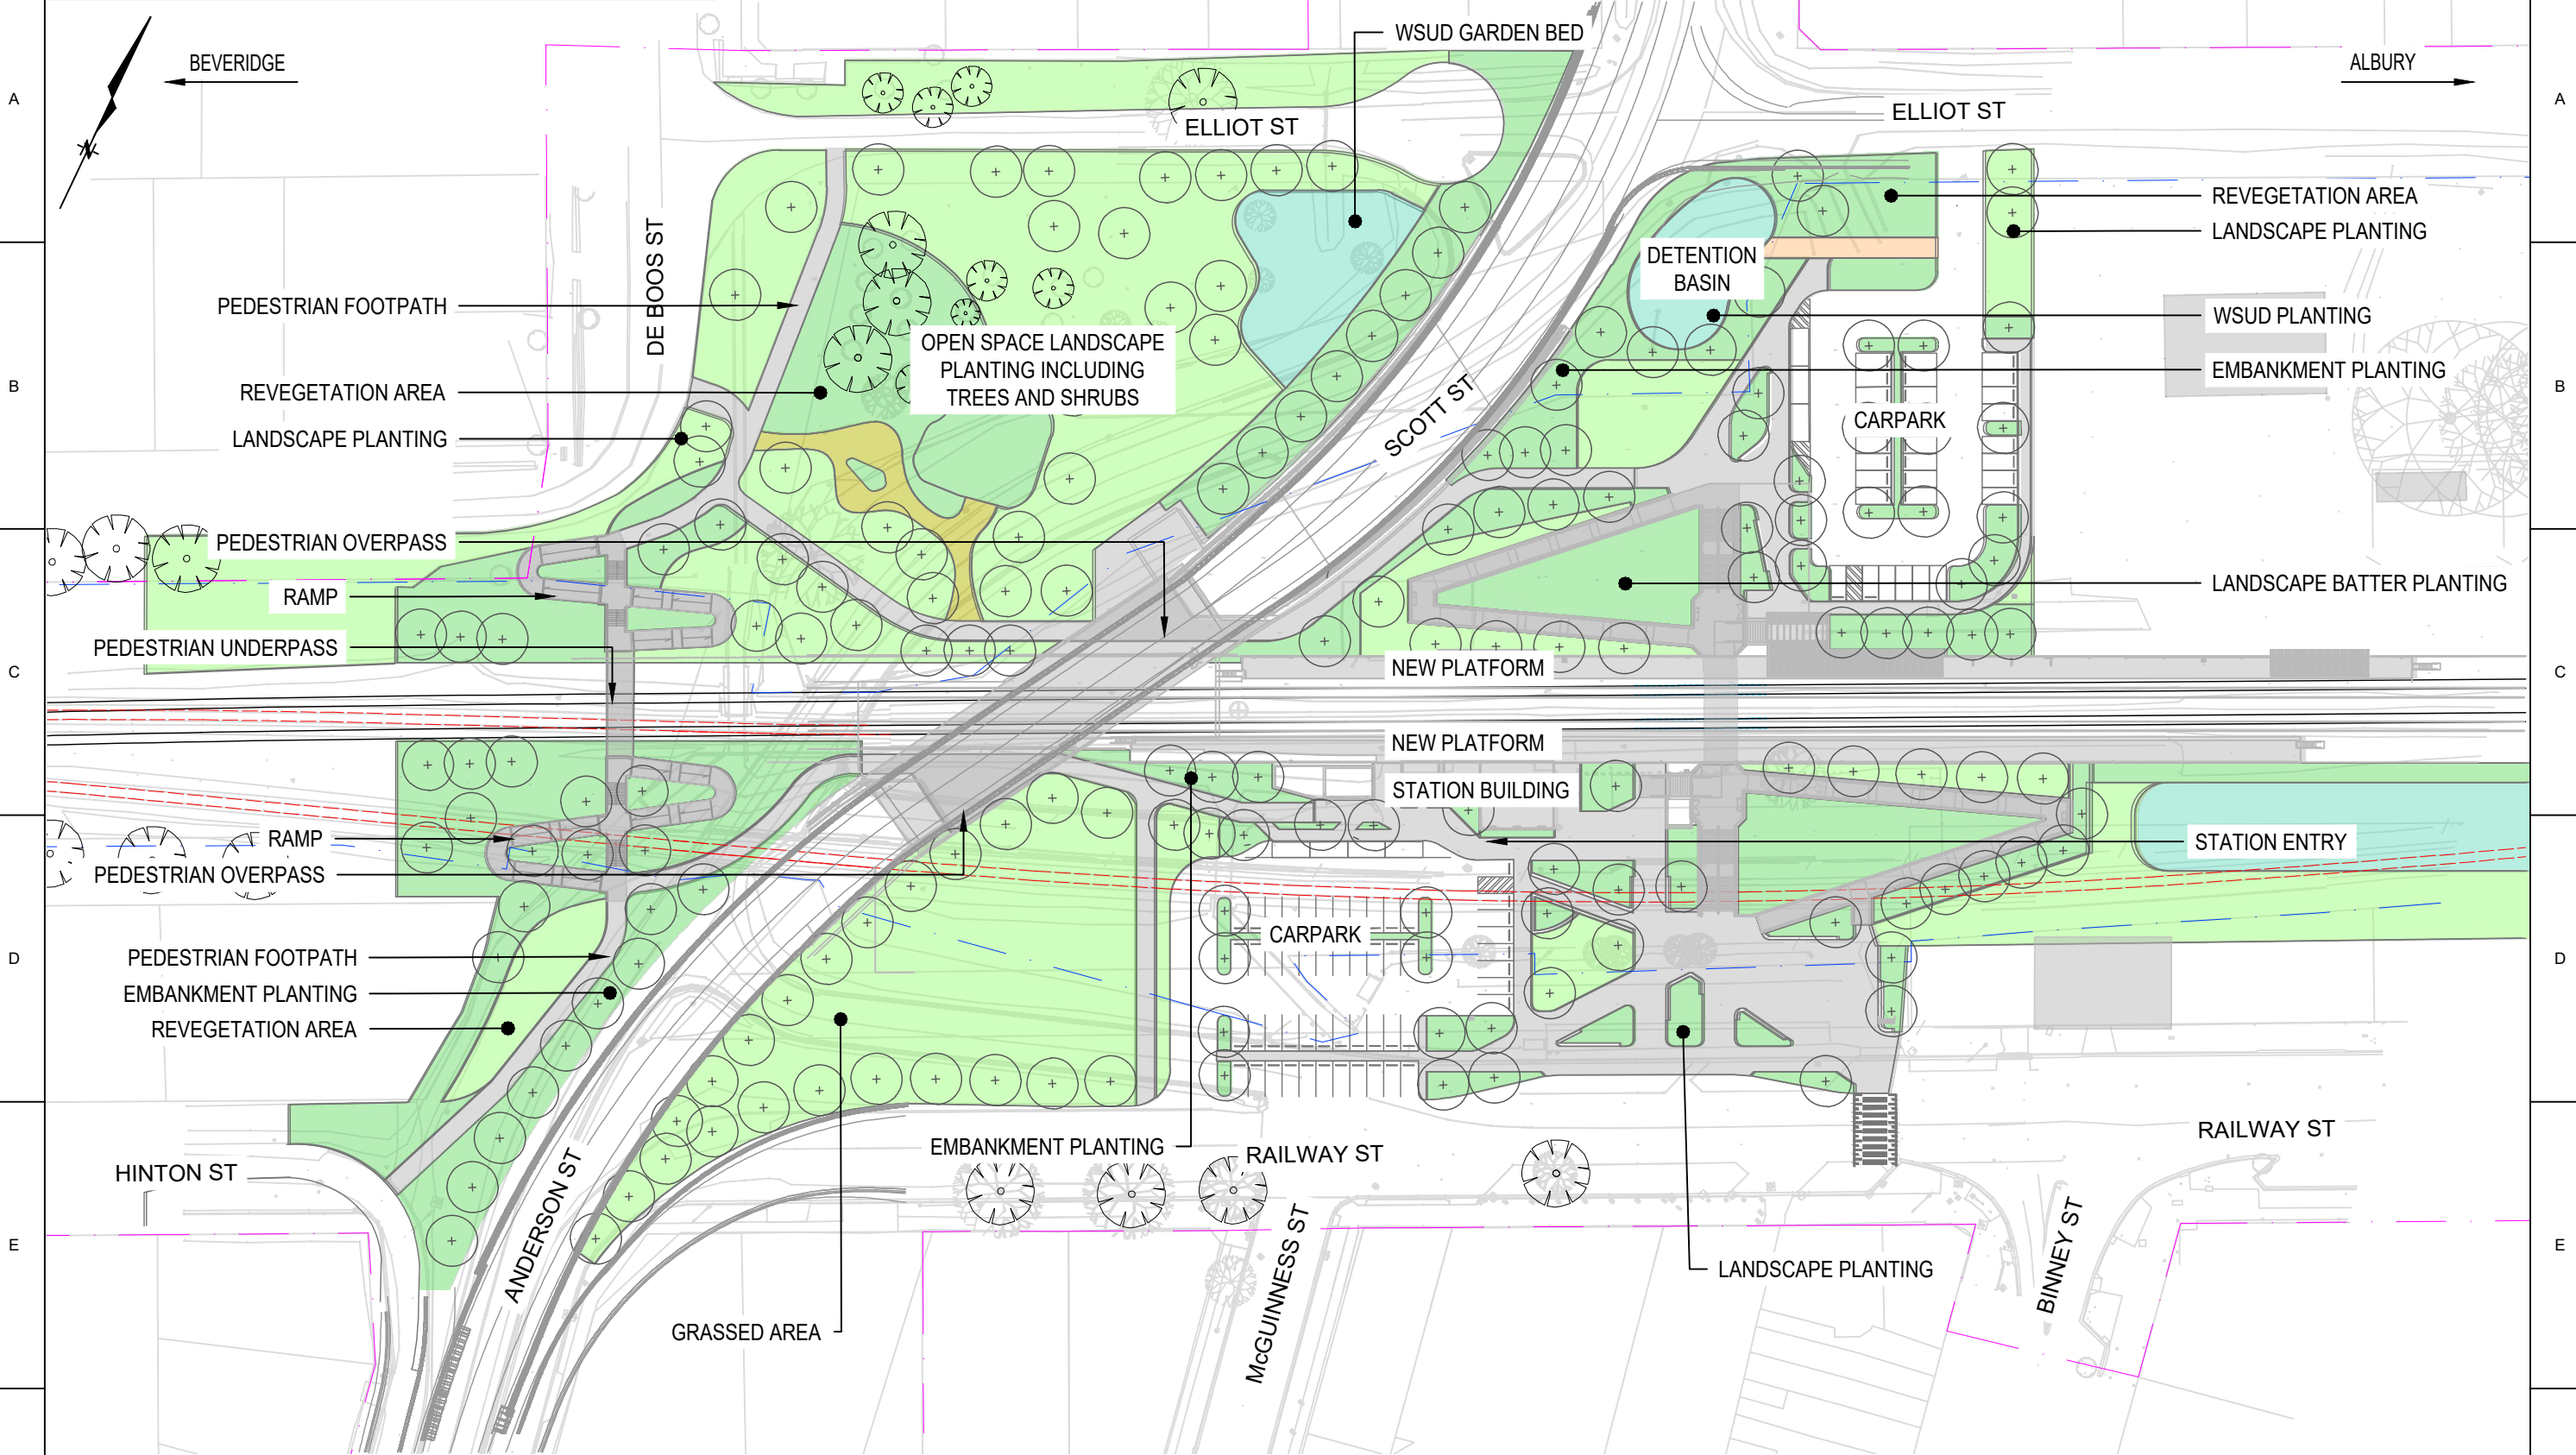

INDICATIVE ONLY - SUBJECT TO FURTHER DETAIL DESIGN

CONCEPT PLAN FOR CONSULTATION

© 2019 Australian Rail Track Corporation Ltd.
 Drawing standard in accordance with EGP-04-01 & EGP-04-02

Used on / Next higher assembly

Scale 0 12.5 25 m
 1:500

File name
 Alternate DMS number
 60637387-EUR-CP-SHT-0021

Rev	Date	Revision Description	Designed	Checked	Ind. Rev.	Approved	Accepted
0	15.11.24	CONCEPT PLAN FINAL SUBMISSION	R.R	S.J	Z.C	T.B.C	T.B.C
B	15.11.24	CONCEPT PLAN FINAL SUBMISSION	R.R	S.J	Z.C	T.B.C	T.B.C
A	08.02.24	CONCEPT PLAN DRAFT SUBMISSION	B.S	S.J	Z.C	T.B.C	T.B.C

Designing Company
AECOM

Designed R. RUSSELL T.B.C

Checked S. JACOB T.B.C

Ind. Rev. Company AECOM Ind. Rev. Name Z.CVITKOVIC

Ind. Review

ARTC ACCEPTANCE

Approved By Accepted By

Signed Signed

Approval Date Acceptance Date


ARTC
 2-0008-112-ELE-70-DR-0001_0
 60637387-EUR-CP-SHT-0021

Sheet No. 6
 Scale 1:1000
 SHEET SIZE A3

TITLE
 EUROA STATION PRECINCT
 LANDSCAPE PLAN
 SHEET 1 OF 1

DRAWN TO AS 1100
 DO NOT SCALE
 ALL DIMENSIONS IN mm UNLESS STATED OTHERWISE

Third Party Drawing Number

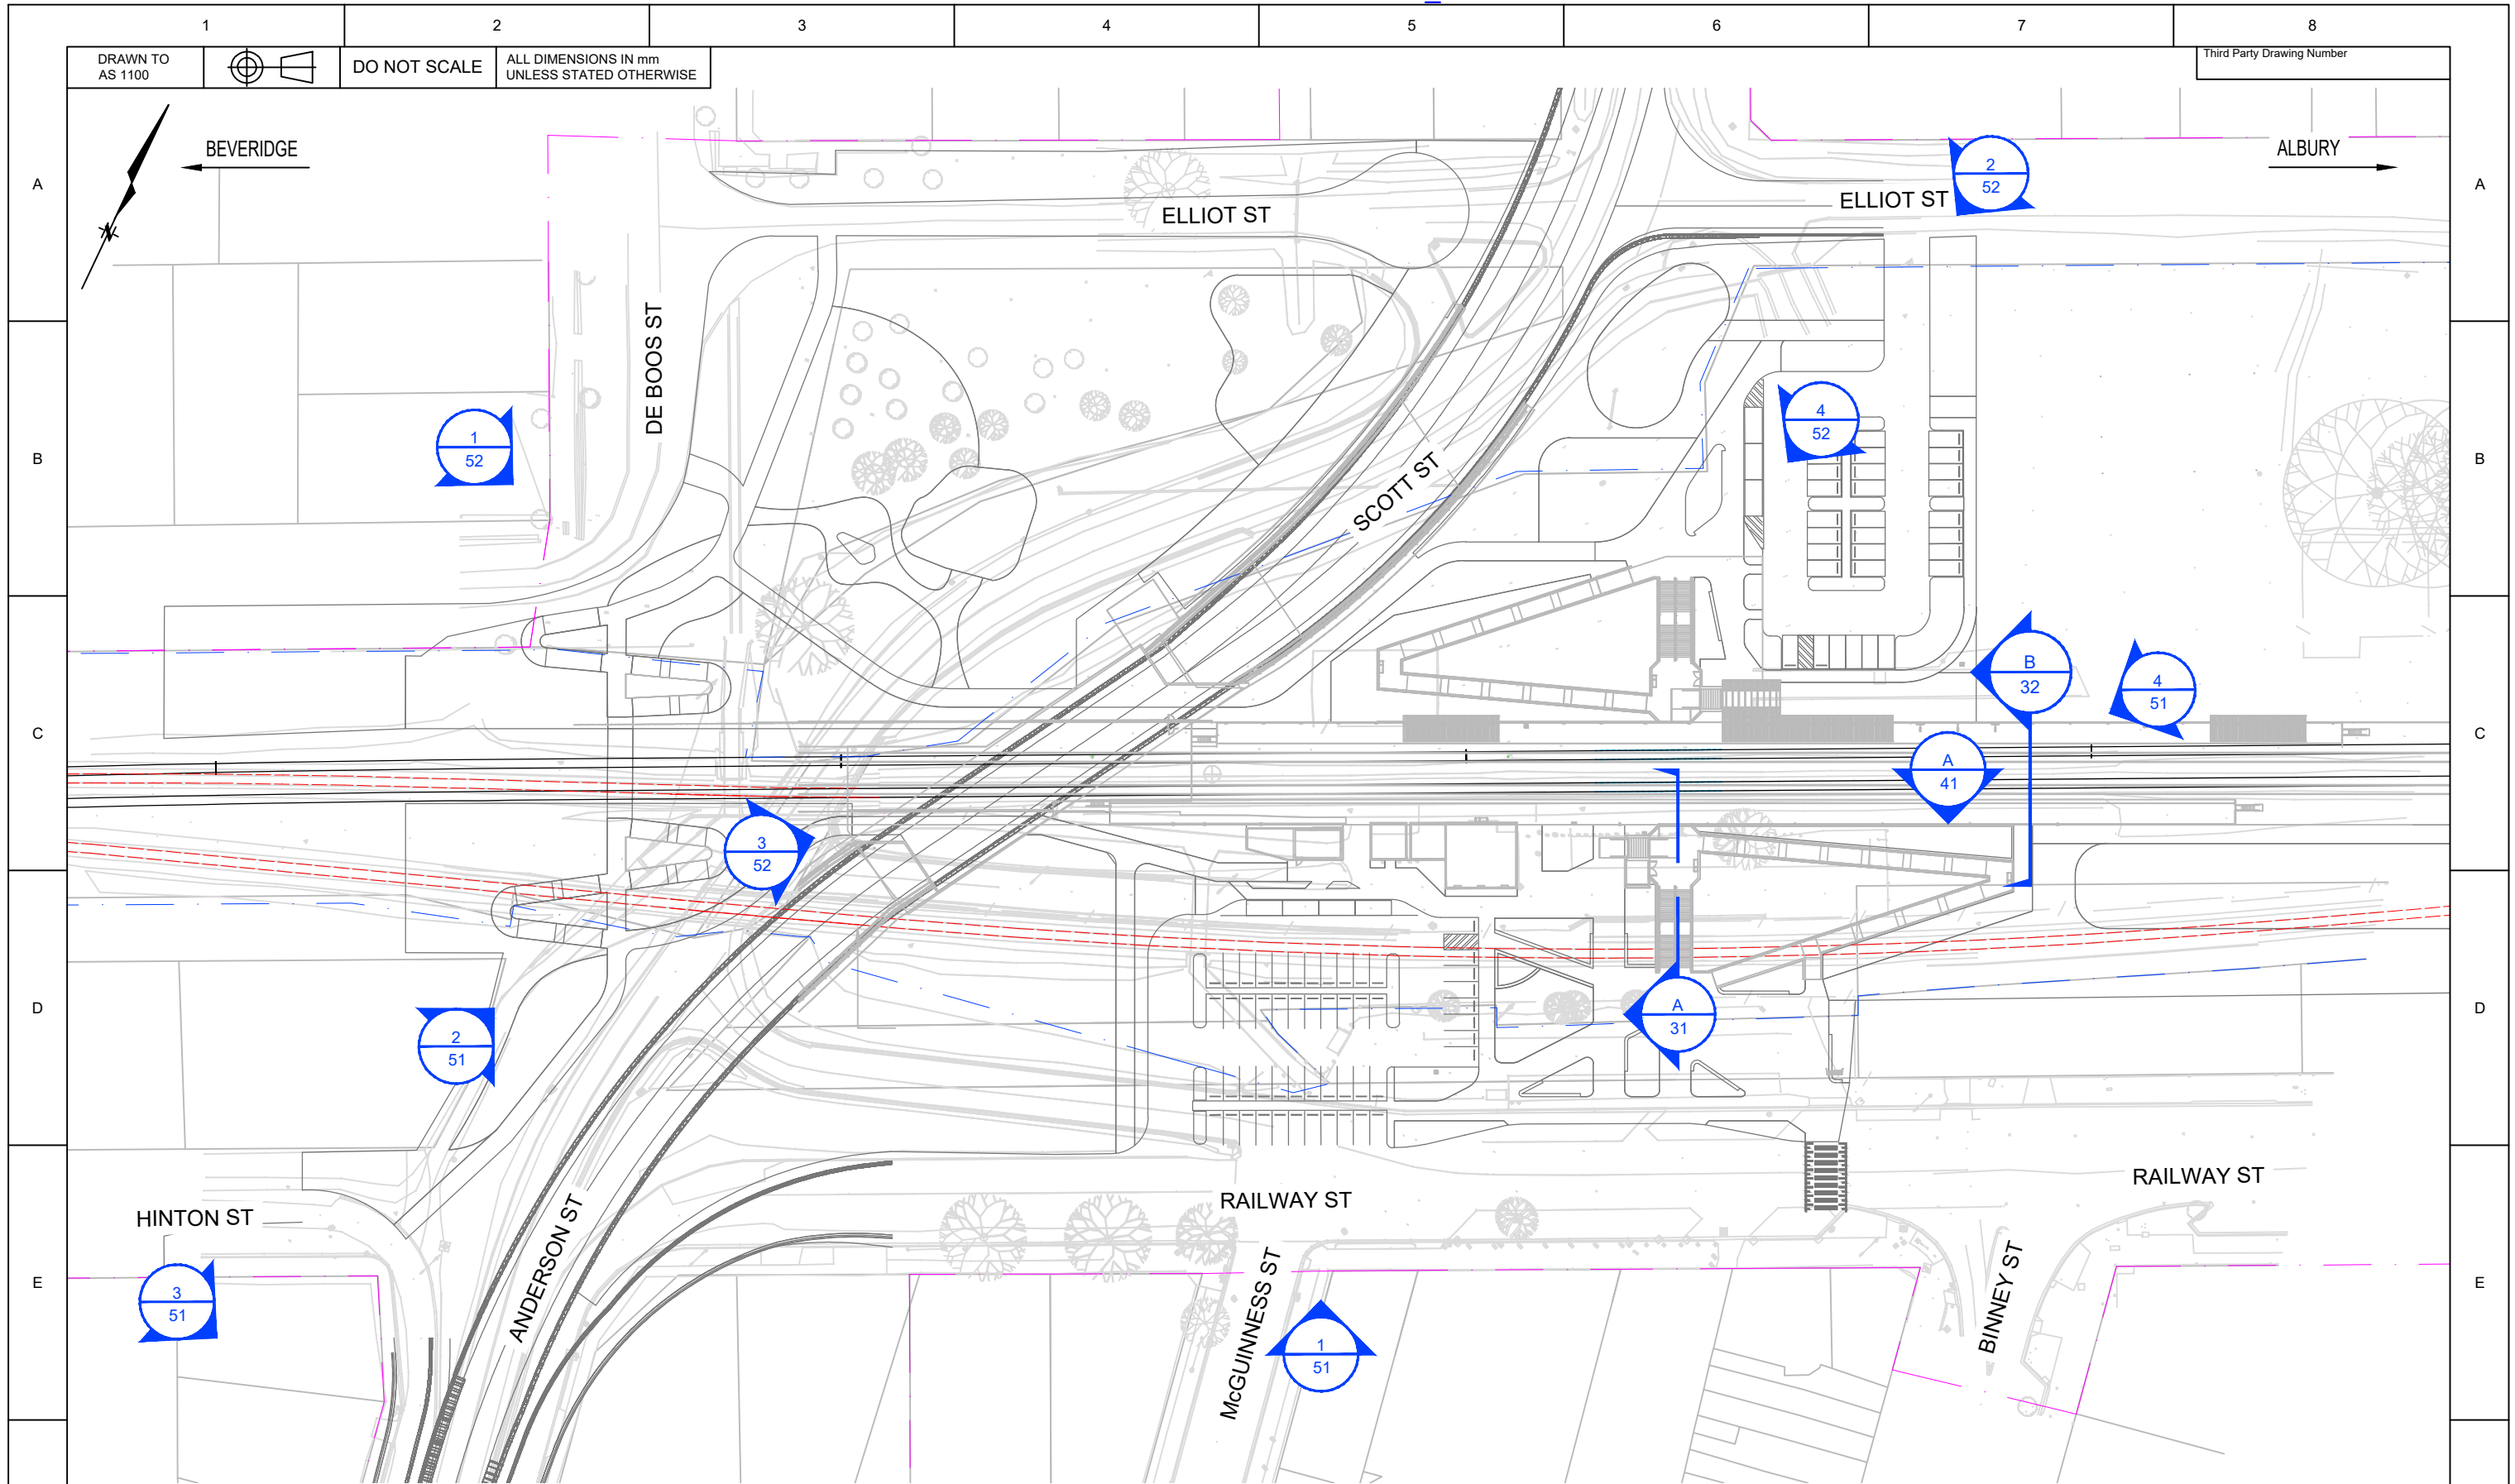

INDICATIVE ONLY - SUBJECT TO FURTHER DETAIL DESIGN

CONCEPT PLAN FOR CONSULTATION


© 2019 Australian Rail Track Corporation Ltd.	
Drawing standard in accordance with EGP-04-01 & EGP-04-02	
Used on / Next higher assembly	Scale 0 25 50 m 1:1000
File name	Alternate DMS number 60637387-EUR-CP-SHT-0030

Rev	Date	Revision Description	Designed	Checked	Ind. Rev.	Approved	Accepted
0	15.11.24	CONCEPT PLAN FINAL SUBMISSION	R.R	S.J	Z.C	T.B.C	T.B.C
B	15.11.24	CONCEPT PLAN FINAL SUBMISSION	R.R	S.J	Z.C	T.B.C	T.B.C
A	08.02.24	CONCEPT PLAN DRAFT SUBMISSION	B.S	S.J	Z.C	T.B.C	T.B.C

Designing Company AECOM		INLAND RAIL		ARTC ACCEPTANCE	
Designed R. RUSSELL	T.B.C	Approved By	Accepted By		
Checked S. JACOB	T.B.C	Signed	Signed		
Ind. Rev. Company AECOM	Ind. Rev. Name Z.CVITKOVIC	Approval Date	Acceptance Date		

ARTC	2-0008-112-ELE-70-DR-0001_0	Sheet No. 7	SHEET SIZE A3
	60637387-EUR-CP-SHT-0030	Scale 1:1000	
TITLE EUROA STATION PRECINCT SITE KEY PLAN SHEET 1 OF 1			

DRAWN TO AS 1100

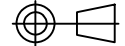

DO NOT SCALE

ALL DIMENSIONS IN mm UNLESS STATED OTHERWISE

Third Party Drawing Number



A SECTION - EUROA STATION

0031

1:100

INDICATIVE ONLY - SUBJECT TO FURTHER DETAIL DESIGN

© 2019 Australian Rail Track Corporation Ltd.

Drawing standard in accordance with EGP-04-01 & EGP-04-02

Used on / Next higher assembly



File name: 60637387-EUR-CP-SHT-0031
Alternate DMS number: 60637387-EUR-CP-SHT-0031

Rev	Date	Revision Description	Designed	Checked	Ind. Rev.	Approved	Accepted
0	15.11.24	CONCEPT PLAN FINAL SUBMISSION	R.R	S.J	Z.C	T.B.C	T.B.C
B	15.11.24	CONCEPT PLAN FINAL SUBMISSION	R.R	S.J	Z.C	T.B.C	T.B.C
A	08.02.24	CONCEPT PLAN DRAFT SUBMISSION	B.S	S.J	Z.C	T.B.C	T.B.C

Designing Company AECOM	
Designed R. RUSSELL	T.B.C
Checked S. JACOB	T.B.C
Ind. Rev. Company AECOM	Ind. Rev. Name Z.CVITKOVIC
Ind. Review	

INLAND RAIL	
Approved By	Accepted By
Signed	Signed
Approval Date	Acceptance Date

CONCEPT PLAN FOR CONSULTATION

ARTC	2-0008-112-ELE-70-DR-0001_0	Sheet No. 8	SHEET SIZE A3
	60637387-EUR-CP-SHT-0031	Scale 1:100	

TITLE
EUROA STATION PRECINCT SECTIONS SHEET 1 OF 2

DRAWN TO AS 1100




DO NOT SCALE

ALL DIMENSIONS IN mm UNLESS STATED OTHERWISE

Third Party Drawing Number

CANOPY SHELTER DOWN PLATFORM CANOPY

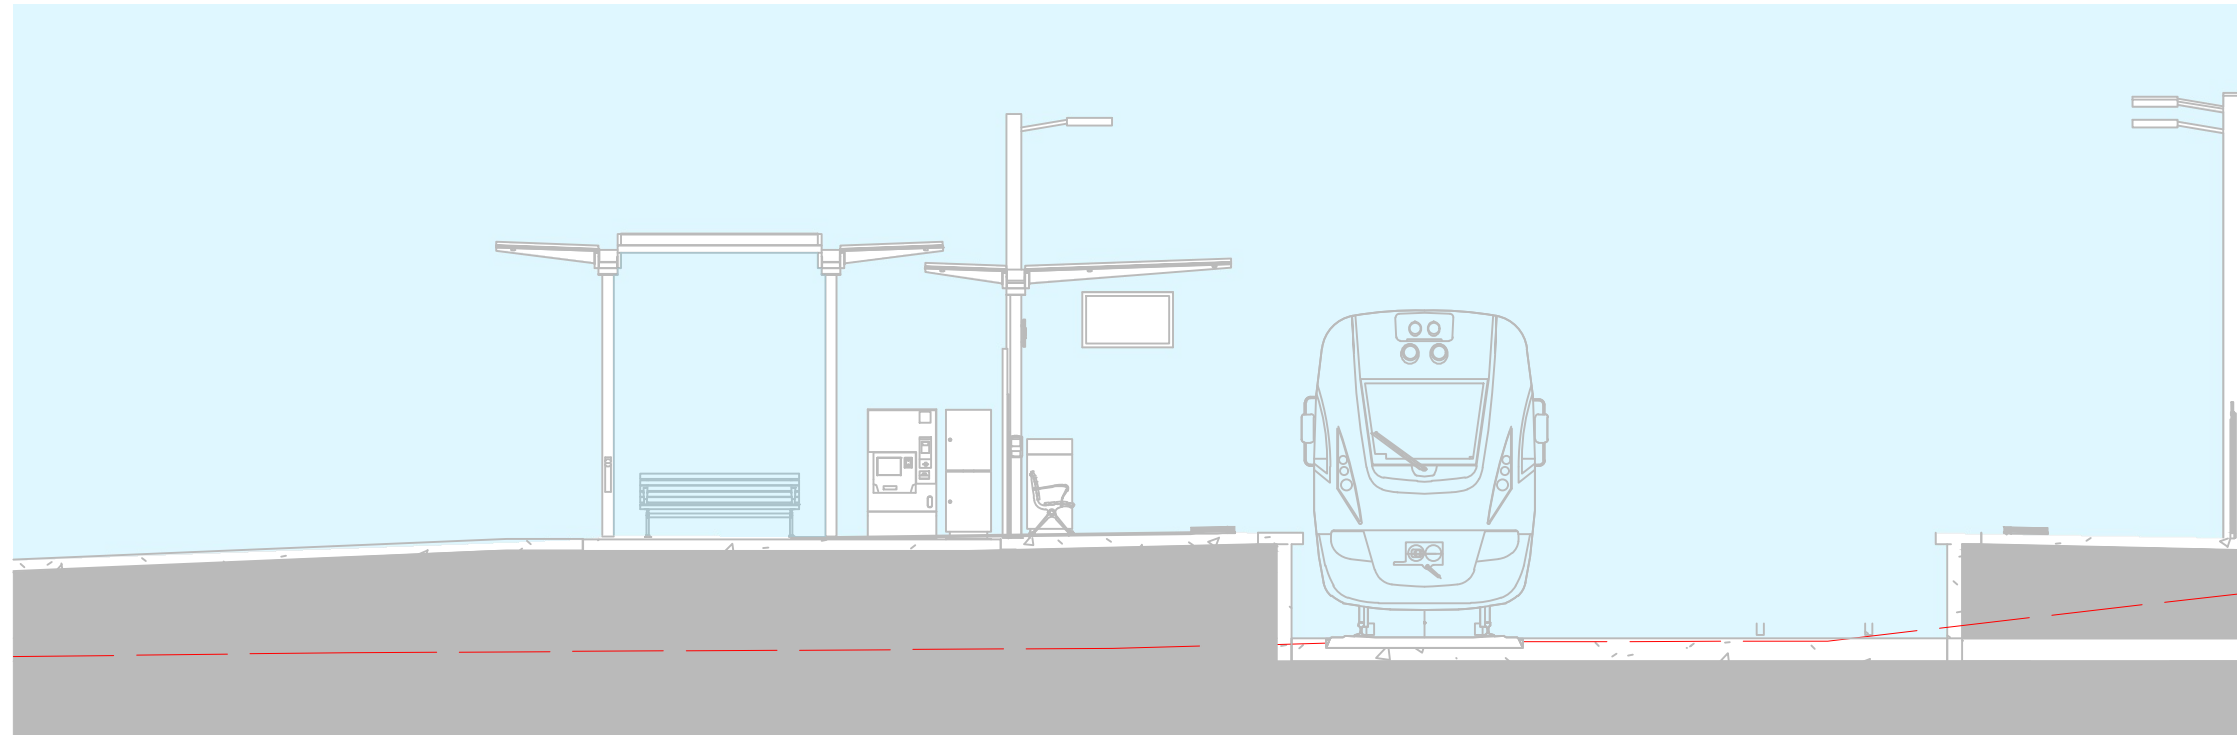

B SECTION - EUROA STATION

0032


1:100

INDICATIVE ONLY - SUBJECT TO FURTHER DETAIL DESIGN

© 2019 Australian Rail Track Corporation Ltd.

Drawing standard in accordance with EGP-04-01 & EGP-04-02

Used on / Next higher assembly

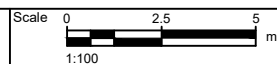

File name: 60637387-EUR-CP-SHT-0032
Alternate DMS number: 60637387-EUR-CP-SHT-0032

Rev	Date	Revision Description	Designed	Checked	Ind. Rev.	Approved	Accepted
0	15.11.24	CONCEPT PLAN FINAL SUBMISSION	R.R	S.J	Z.C	T.B.C	T.B.C
B	15.11.24	CONCEPT PLAN FINAL SUBMISSION	R.R	S.J	Z.C	T.B.C	T.B.C
A	08.02.24	CONCEPT PLAN DRAFT SUBMISSION	B.S	S.J	Z.C	T.B.C	T.B.C

Designing Company

AECOM

INLAND RAIL

ARTC ACCEPTANCE

ARTC

2-0008-112-ELE-70-DR-0001_0

60637387-EUR-CP-SHT-0032

Sheet No. 9

SHEET SIZE A3

Designed R. RUSSELL T.B.C

Checked S. JACOB T.B.C

Ind. Rev. Company AECOM Ind. Rev. Name Z.CVITKOVIC

Signed

Approved By

Approval Date

Accepted By

Signed

Scale 1:100

TITLE EUROA STATION PRECINCT SECTIONS SHEET 2 OF 2

1

2

3

4

5


6

7

8

DRAWN TO AS 1100
 DO NOT SCALE
 ALL DIMENSIONS IN mm UNLESS STATED OTHERWISE


Third Party Drawing Number

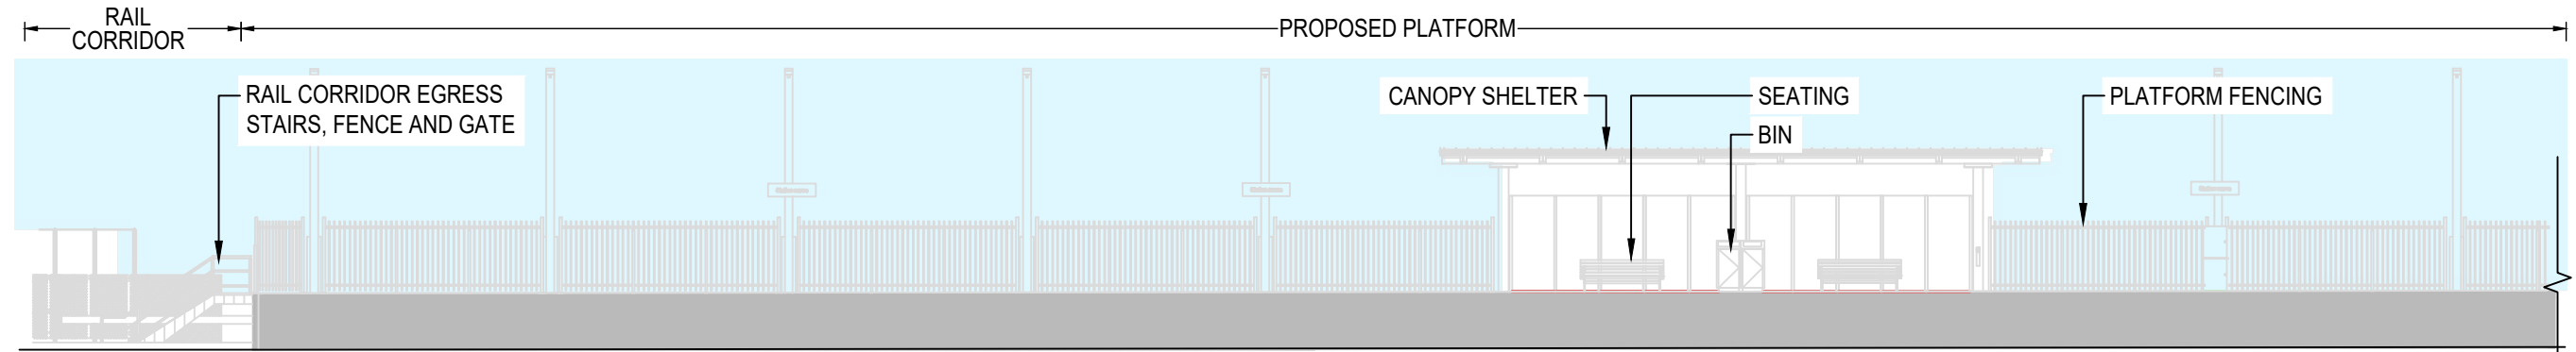

A INTERNAL DOWN PLATFORM ELEVATION - EUROA STATION

0041


1:200

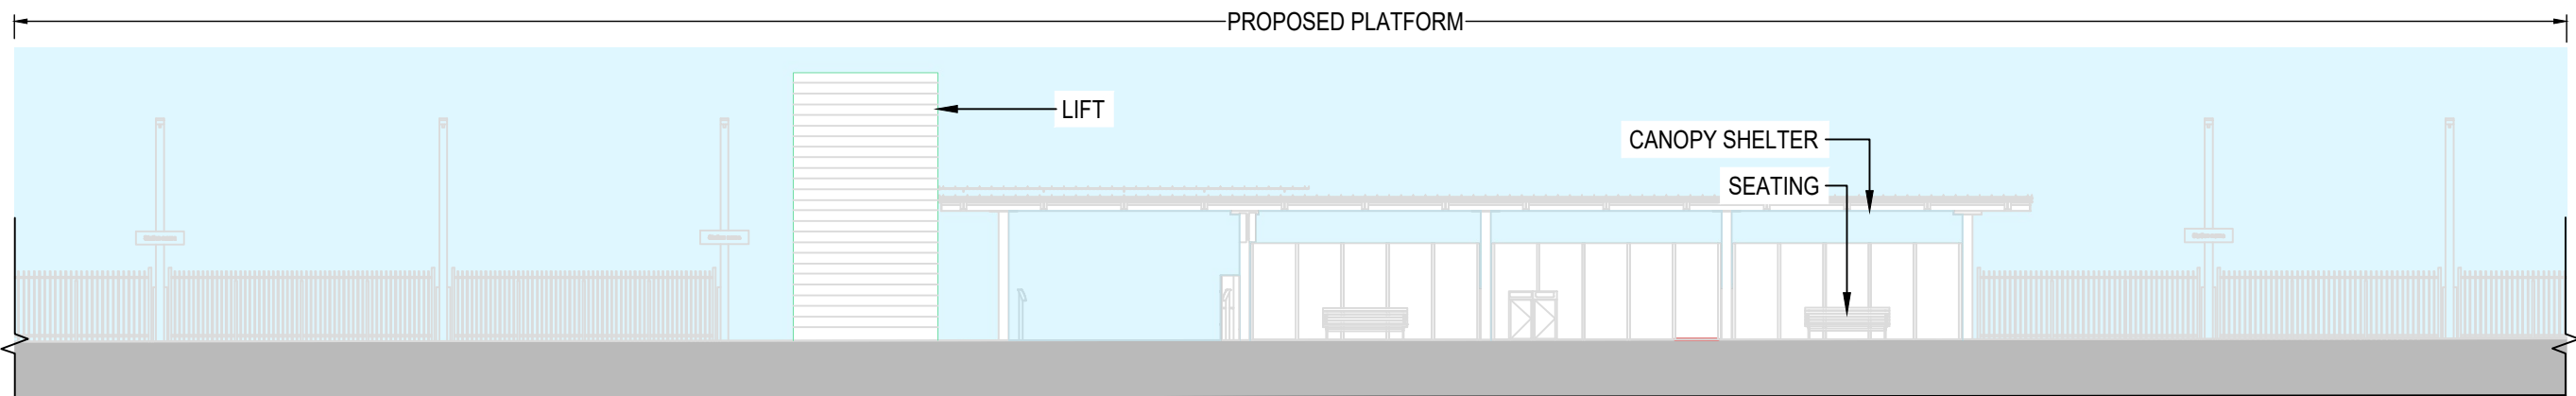

A INTERNAL DOWN PLATFORM ELEVATION - EUROA STATION CONTINUED

0041

1:200

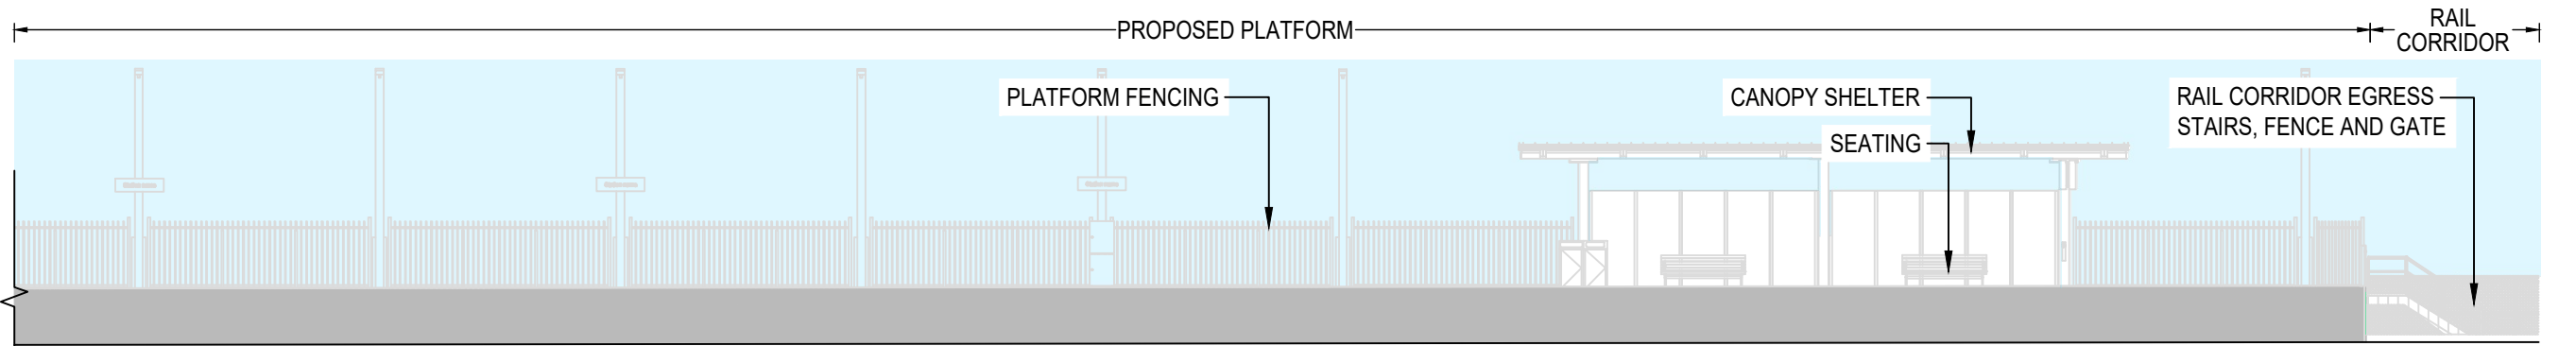

A INTERNAL DOWN PLATFORM ELEVATION - EUROA STATION CONTINUED

0041

1:200

INDICATIVE ONLY - SUBJECT TO FURTHER DETAIL DESIGN

© 2019 Australian Rail Track Corporation Ltd.

Drawing standard in accordance with EGP-04-01 & EGP-04-02

Used on / Next higher assembly



File name
 Alternate DMS number
 60637387-EUR-CP-SHT-0041

Rev	Date	Revision Description	Designed	Checked	Ind. Rev.	Approved	Accepted
0	15.11.24	CONCEPT PLAN FINAL SUBMISSION	R.R	S.J	Z.C	T.B.C	T.B.C
B	15.11.24	CONCEPT PLAN FINAL SUBMISSION	R.R	S.J	Z.C	T.B.C	T.B.C
A	08.02.24	CONCEPT PLAN DRAFT SUBMISSION	B.S	S.J	Z.C	T.B.C	T.B.C

Designing Company

AECOM

INLAND RAIL

ARTC ACCEPTANCE

CONCEPT PLAN FOR CONSULTATION


2-0008-112-ELE-70-DR-0001_0
 60637387-EUR-CP-SHT-0041

Sheet No. 10
 Scale 1:200
 SHEET SIZE A3

Designed R. RUSSELL T.B.C
 Checked S. JACOB T.B.C
 Ind. Rev. Company AECOM
 Ind. Rev. Name Z.CVITKOVIC

Approved By
 Accepted By
 Signed
 Approval Date
 Acceptance Date

TITLE
 EUROA STATION PRECINCT
 NEW PLATFORM ELEVATION
 SHEET 1 OF 1

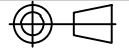DRAWN TO AS 1100  DO NOT SCALE ALL DIMENSIONS IN mm UNLESS STATED OTHERWISE

Third Party Drawing Number



1 SOUTHERN VIEW - ARTIST IMPRESSION INDICATIVE ONLY

0051



2 SOUTH WESTERN VIEW - ARTIST IMPRESSION INDICATIVE ONLY

0051



3 ANDERSON STREET SLIP LANES - ARTIST IMPRESSION INDICATIVE ONLY

0051



4 SOUTH EASTERN VIEW - ARTIST IMPRESSION INDICATIVE ONLY

0051

INDICATIVE ONLY - SUBJECT TO FURTHER DETAIL DESIGN

© 2019 Australian Rail Track Corporation Ltd.
Drawing standard in accordance with EGP-04-01 & EGP-04-02

Used on / Next higher assembly Scale NTS

File name Alternate DMS number 60637387-EUR-CP-SHT-0051

Rev	Date	Revision Description	Designed	Checked	Ind. Rev.	Approved	Accepted
0	15.11.24	CONCEPT PLAN FINAL SUBMISSION	R.R	S.J	Z.C	T.B.C	T.B.C
B	15.11.24	CONCEPT PLAN FINAL SUBMISSION	R.R	S.J	Z.C	T.B.C	T.B.C
A	08.02.24	CONCEPT PLAN DRAFT SUBMISSION	B.S	S.J	Z.C	T.B.C	T.B.C

Designing Company
AECOM

INLAND RAIL

ARTC ACCEPTANCE

2-0008-112-ELE-70-DR-0001_0
60637387-EUR-CP-SHT-0051

Designed R. RUSSELL T.B.C

Approved By

Accepted By

ARTC
Scale NTS SHEET SIZE A3


Checked S. JACOB T.B.C
Ind. Rev. Company AECOM Ind. Rev. Name Z.CVITKOVIC

Signed

Signed

TITLE
EUROA STATION PRECINCT
ARTIST IMPRESSION VISUALISATIONS
SHEET 1 OF 2

DRAWN TO AS 1100

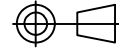

DO NOT SCALE

ALL DIMENSIONS IN mm UNLESS STATED OTHERWISE

Third Party Drawing Number



1 EASTERN VIEW - ARTIST IMPRESSION INDICATIVE ONLY

0052



3 PEDESTRIAN OVERPASS - ARTIST IMPRESSION INDICATIVE ONLY

0052



2 NORTH EASTERN VIEW - ARTIST IMPRESSION INDICATIVE ONLY

0052



4 SOUTHERN VIEW - ARTIST IMPRESSION INDICATIVE ONLY

0052

INDICATIVE ONLY - SUBJECT TO FURTHER DETAIL DESIGN

© 2019 Australian Rail Track Corporation Ltd.
Drawing standard in accordance with EGP-04-01 & EGP-04-02

Used on / Next higher assembly
Scale
NTS

File name
Alternate DMS number
60637387-EUR-CP-SHT-0052

Rev	Date	Revision Description	Designed	Checked	Ind. Rev.	Approved	Accepted
0	15.11.24	CONCEPT PLAN FINAL SUBMISSION	R.R	S.J	Z.C	T.B.C	T.B.C
B	15.11.24	CONCEPT PLAN FINAL SUBMISSION	R.R	S.J	Z.C	T.B.C	T.B.C
A	08.02.24	CONCEPT PLAN DRAFT SUBMISSION	B.S	S.J	Z.C	T.B.C	T.B.C

Designing Company AECOM	
Designed R. RUSSELL	T.B.C
Checked S. JACOB	T.B.C
Ind. Rev. Company AECOM	Ind. Rev. Name Z.CVITKOVIC
Ind. Review	

INLAND RAIL	
Approved By	Accepted By
Signed	Signed
Approval Date	Acceptance Date

CONCEPT PLAN FOR CONSULTATION

ARTC	2-0008-112-ELE-70-DR-0001_0	Sheet No. 12	SHEET SIZE A3
	60637387-EUR-CP-SHT-0052	Scale NTS	

TITLE
**EUROA STATION PRECINCT
ARTIST IMPRESSION VISUALISATIONS
SHEET 2 OF 2**